


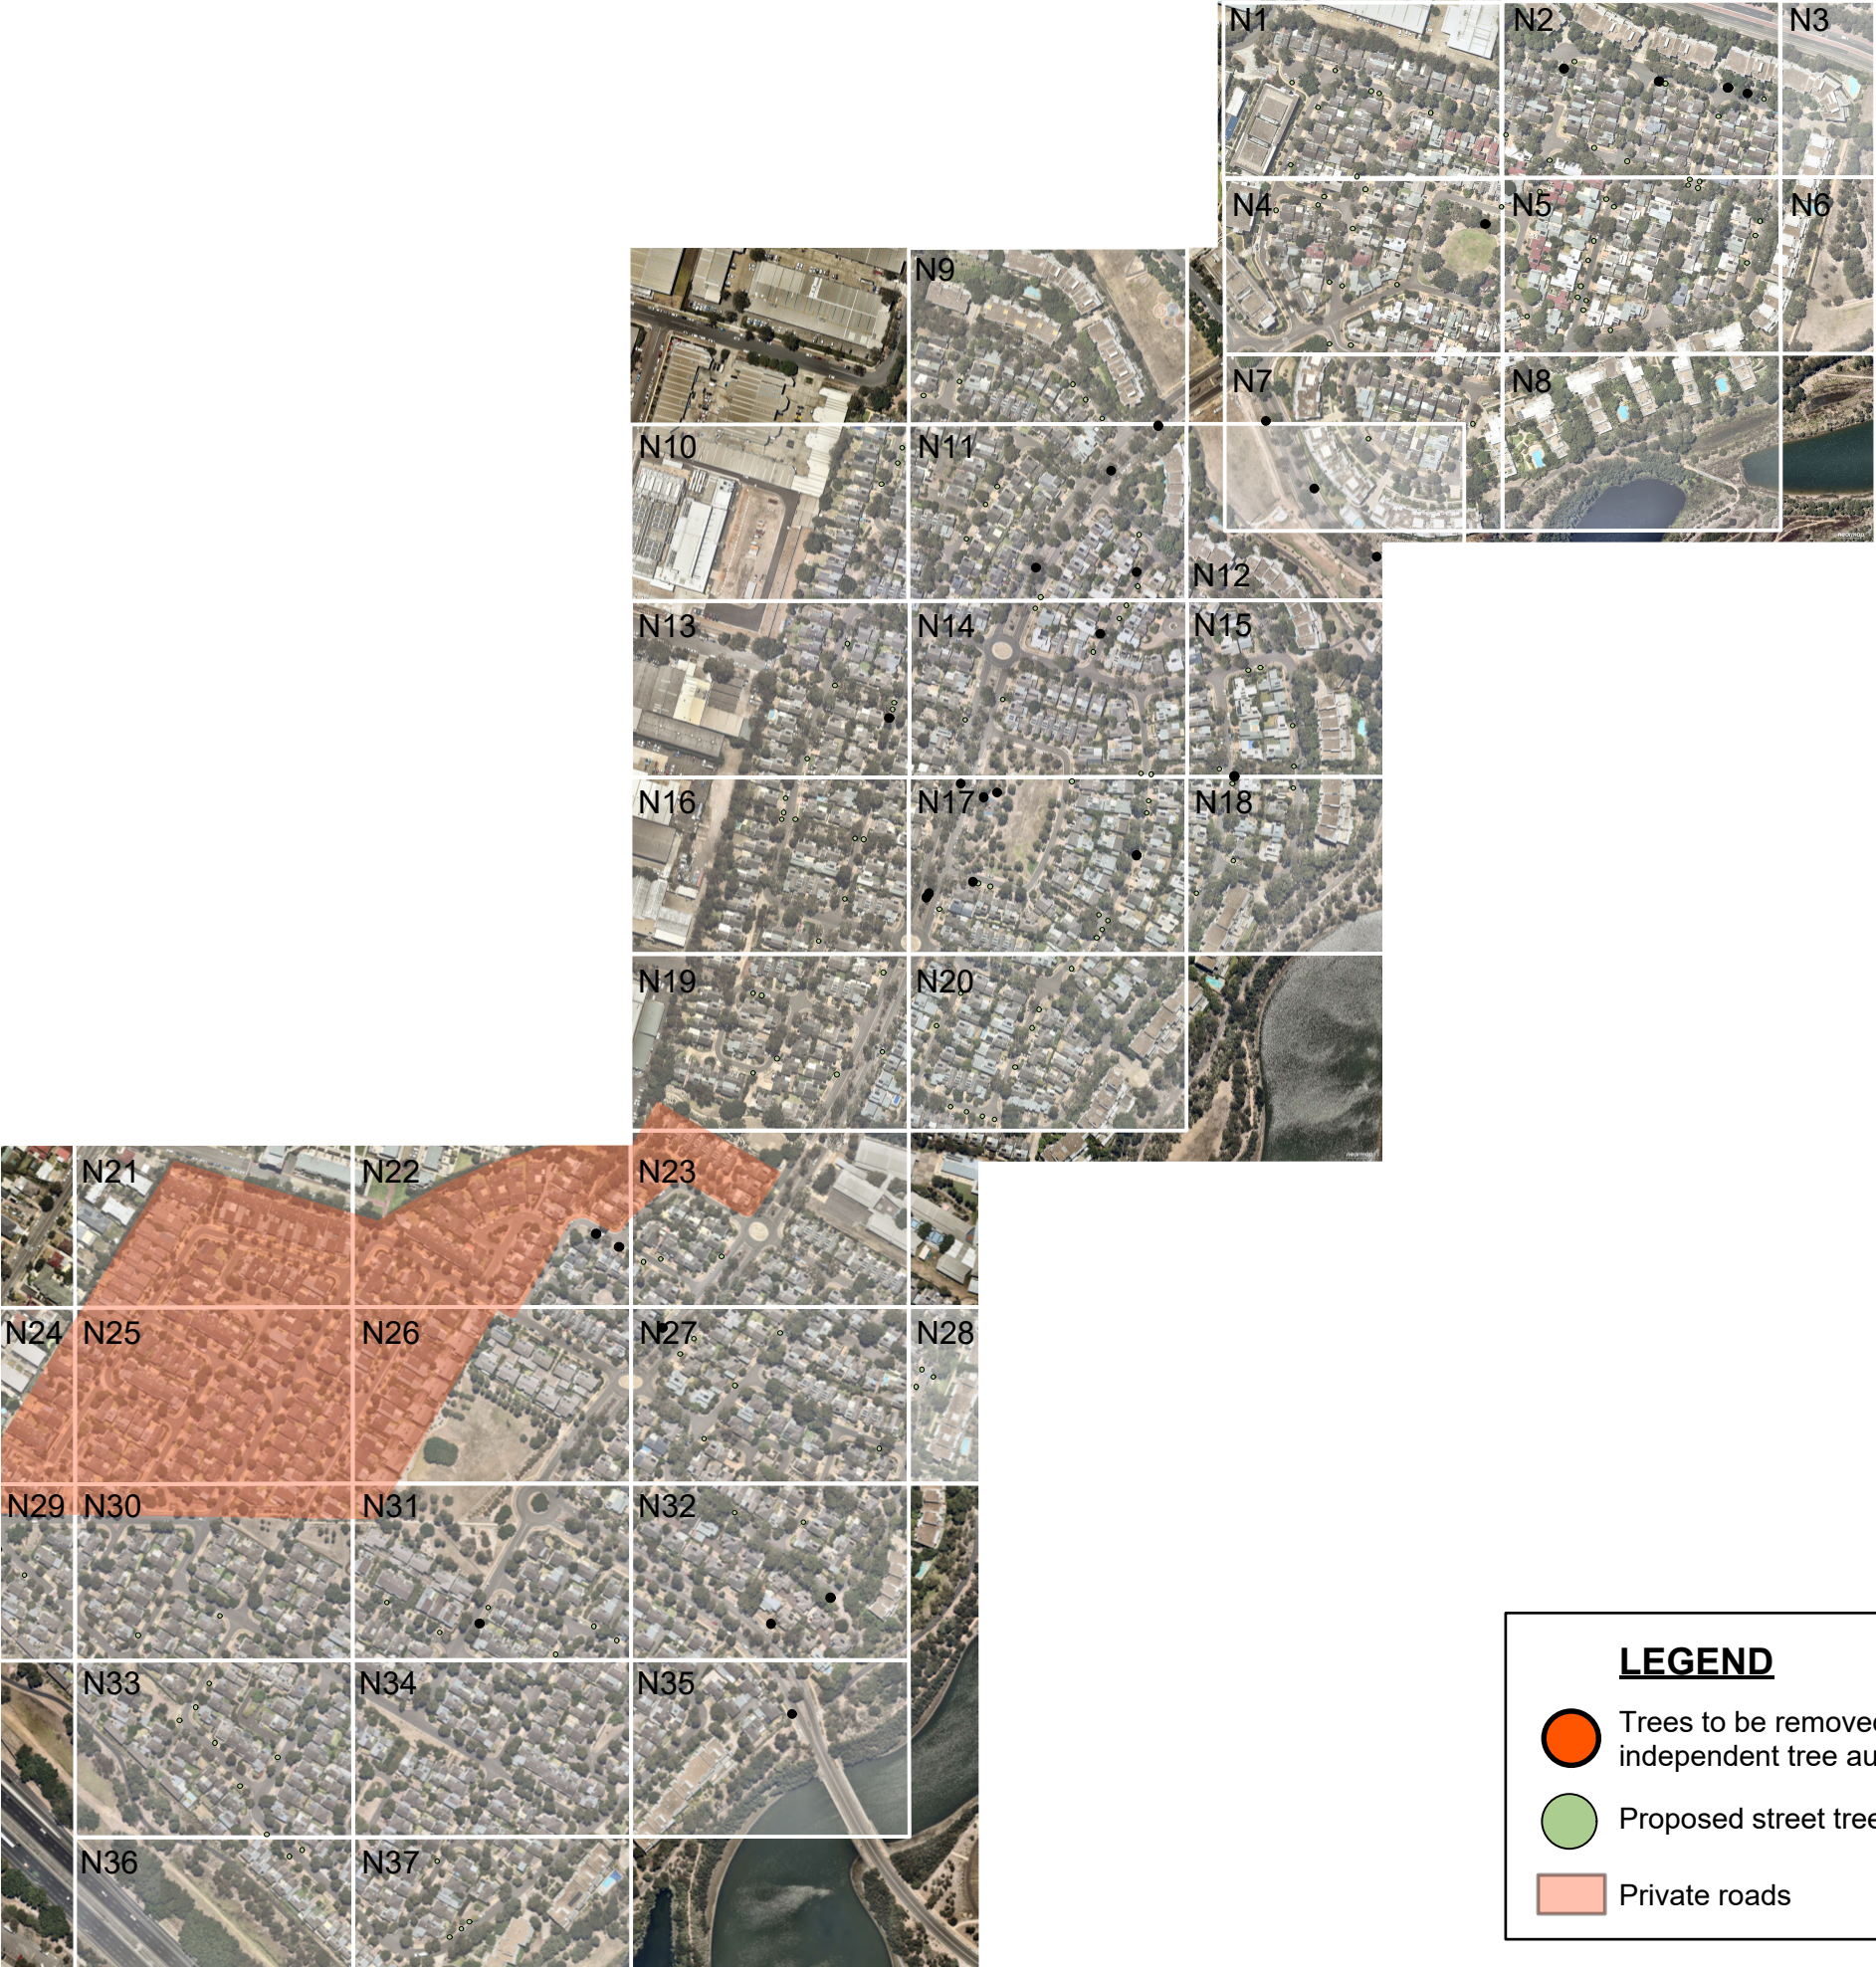

LEGEND

 Trees to be removed as recommended in the independent tree audit.

 Proposed street tree planting

 Private roads





City of Parramatta
CAPITAL PROJECTS | LANDSCAPE ARCHITECTURE
316 Victoria Road, Rydalmere, NSW 2116

CLIENT
City of Parramatta

PROJECT
Street Tree Planting
Newington

DRAWING STATUS
FOR PUBLIC
ISSUE

DRAWN | CHECKED
AC

FULL SCALE | A3
1:500



N01



City of Parramatta
CAPITAL PROJECTS | LANDSCAPE ARCHITECTURE
316 Victoria Road, Rydalmere, NSW 2116

CLIENT
City of Parramatta

PROJECT
Street Tree Planting
Newington

DRAWING STATUS
FOR PUBLIC
ISSUE

DRAWN | CHECKED
AC

FULL SCALE | A3
1:500



N02



City of Parramatta
CAPITAL PROJECTS | LANDSCAPE ARCHITECTURE
316 Victoria Road, Rydalmere, NSW 2116

CLIENT
City of Parramatta

PROJECT
Street Tree Planting
Newington

DRAWING STATUS
FOR PUBLIC
ISSUE

DRAWN | CHECKED
AC

FULL SCALE | A3
1:500



N03



City of Parramatta
CAPITAL PROJECTS | LANDSCAPE ARCHITECTURE
316 Victoria Road, Rydalmere, NSW 2116

CLIENT
City of Parramatta

PROJECT
Street Tree Planting
Newington

DRAWING STATUS
FOR PUBLIC
ISSUE

DRAWN | CHECKED
AC

FULL SCALE | A3
1:500



N04





SHEET ADJOINS N03

SHEET ADJOINS N05



City of Parramatta
CAPITAL PROJECTS | LANDSCAPE ARCHITECTURE
316 Victoria Road, Rydalmere, NSW 2116

CLIENT
City of Parramatta

PROJECT
Street Tree Planting
Newington

DRAWING STATUS
FOR PUBLIC
ISSUE

DRAWN | CHECKED
AC

FULL SCALE | A3
1:500



N06





SHEET ADJOINS N05

BLAXLAND AVENUE

SHEET ADJOINS N07



City of Parramatta
CAPITAL PROJECTS | LANDSCAPE ARCHITECTURE
316 Victoria Road, Rydalmere, NSW 2116

CLIENT
City of Parramatta

PROJECT
Street Tree Planting
Newington

DRAWING STATUS
FOR PUBLIC
ISSUE

DRAWN | CHECKED
AC

FULL SCALE | A3
1:500



N09



SHEET ADJOINS N11

WATT AVENUE

SHEET ADJOINS N13



SHEET ADJOINS N09

SHEET ADJOINS N12

SHEET ADJOINS N10

SHEET ADJOINS N14









City of Parramatta
CAPITAL PROJECTS | LANDSCAPE ARCHITECTURE
316 Victoria Road, Rydalmere, NSW 2116

CLIENT
City of Parramatta

PROJECT
Street Tree Planting
Newington

DRAWING STATUS
FOR PUBLIC
ISSUE

DRAWN | CHECKED
AC

FULL SCALE | A3
1:500



N15

SHEET ADJOINS N13

SHEET ADJOINS N17



SHEET ADJOINS N19



City of Parramatta
CAPITAL PROJECTS | LANDSCAPE ARCHITECTURE
316 Victoria Road, Rydalmere, NSW 2116


CLIENT
City of Parramatta
Place Services

PROJECT
Street Tree Planting
Newington


DRAWING STATUS
**FOR PUBLIC
ISSUE**

DRAWN | CHECKED
AC

FULL SCALE | A3
1:500

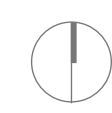

N16

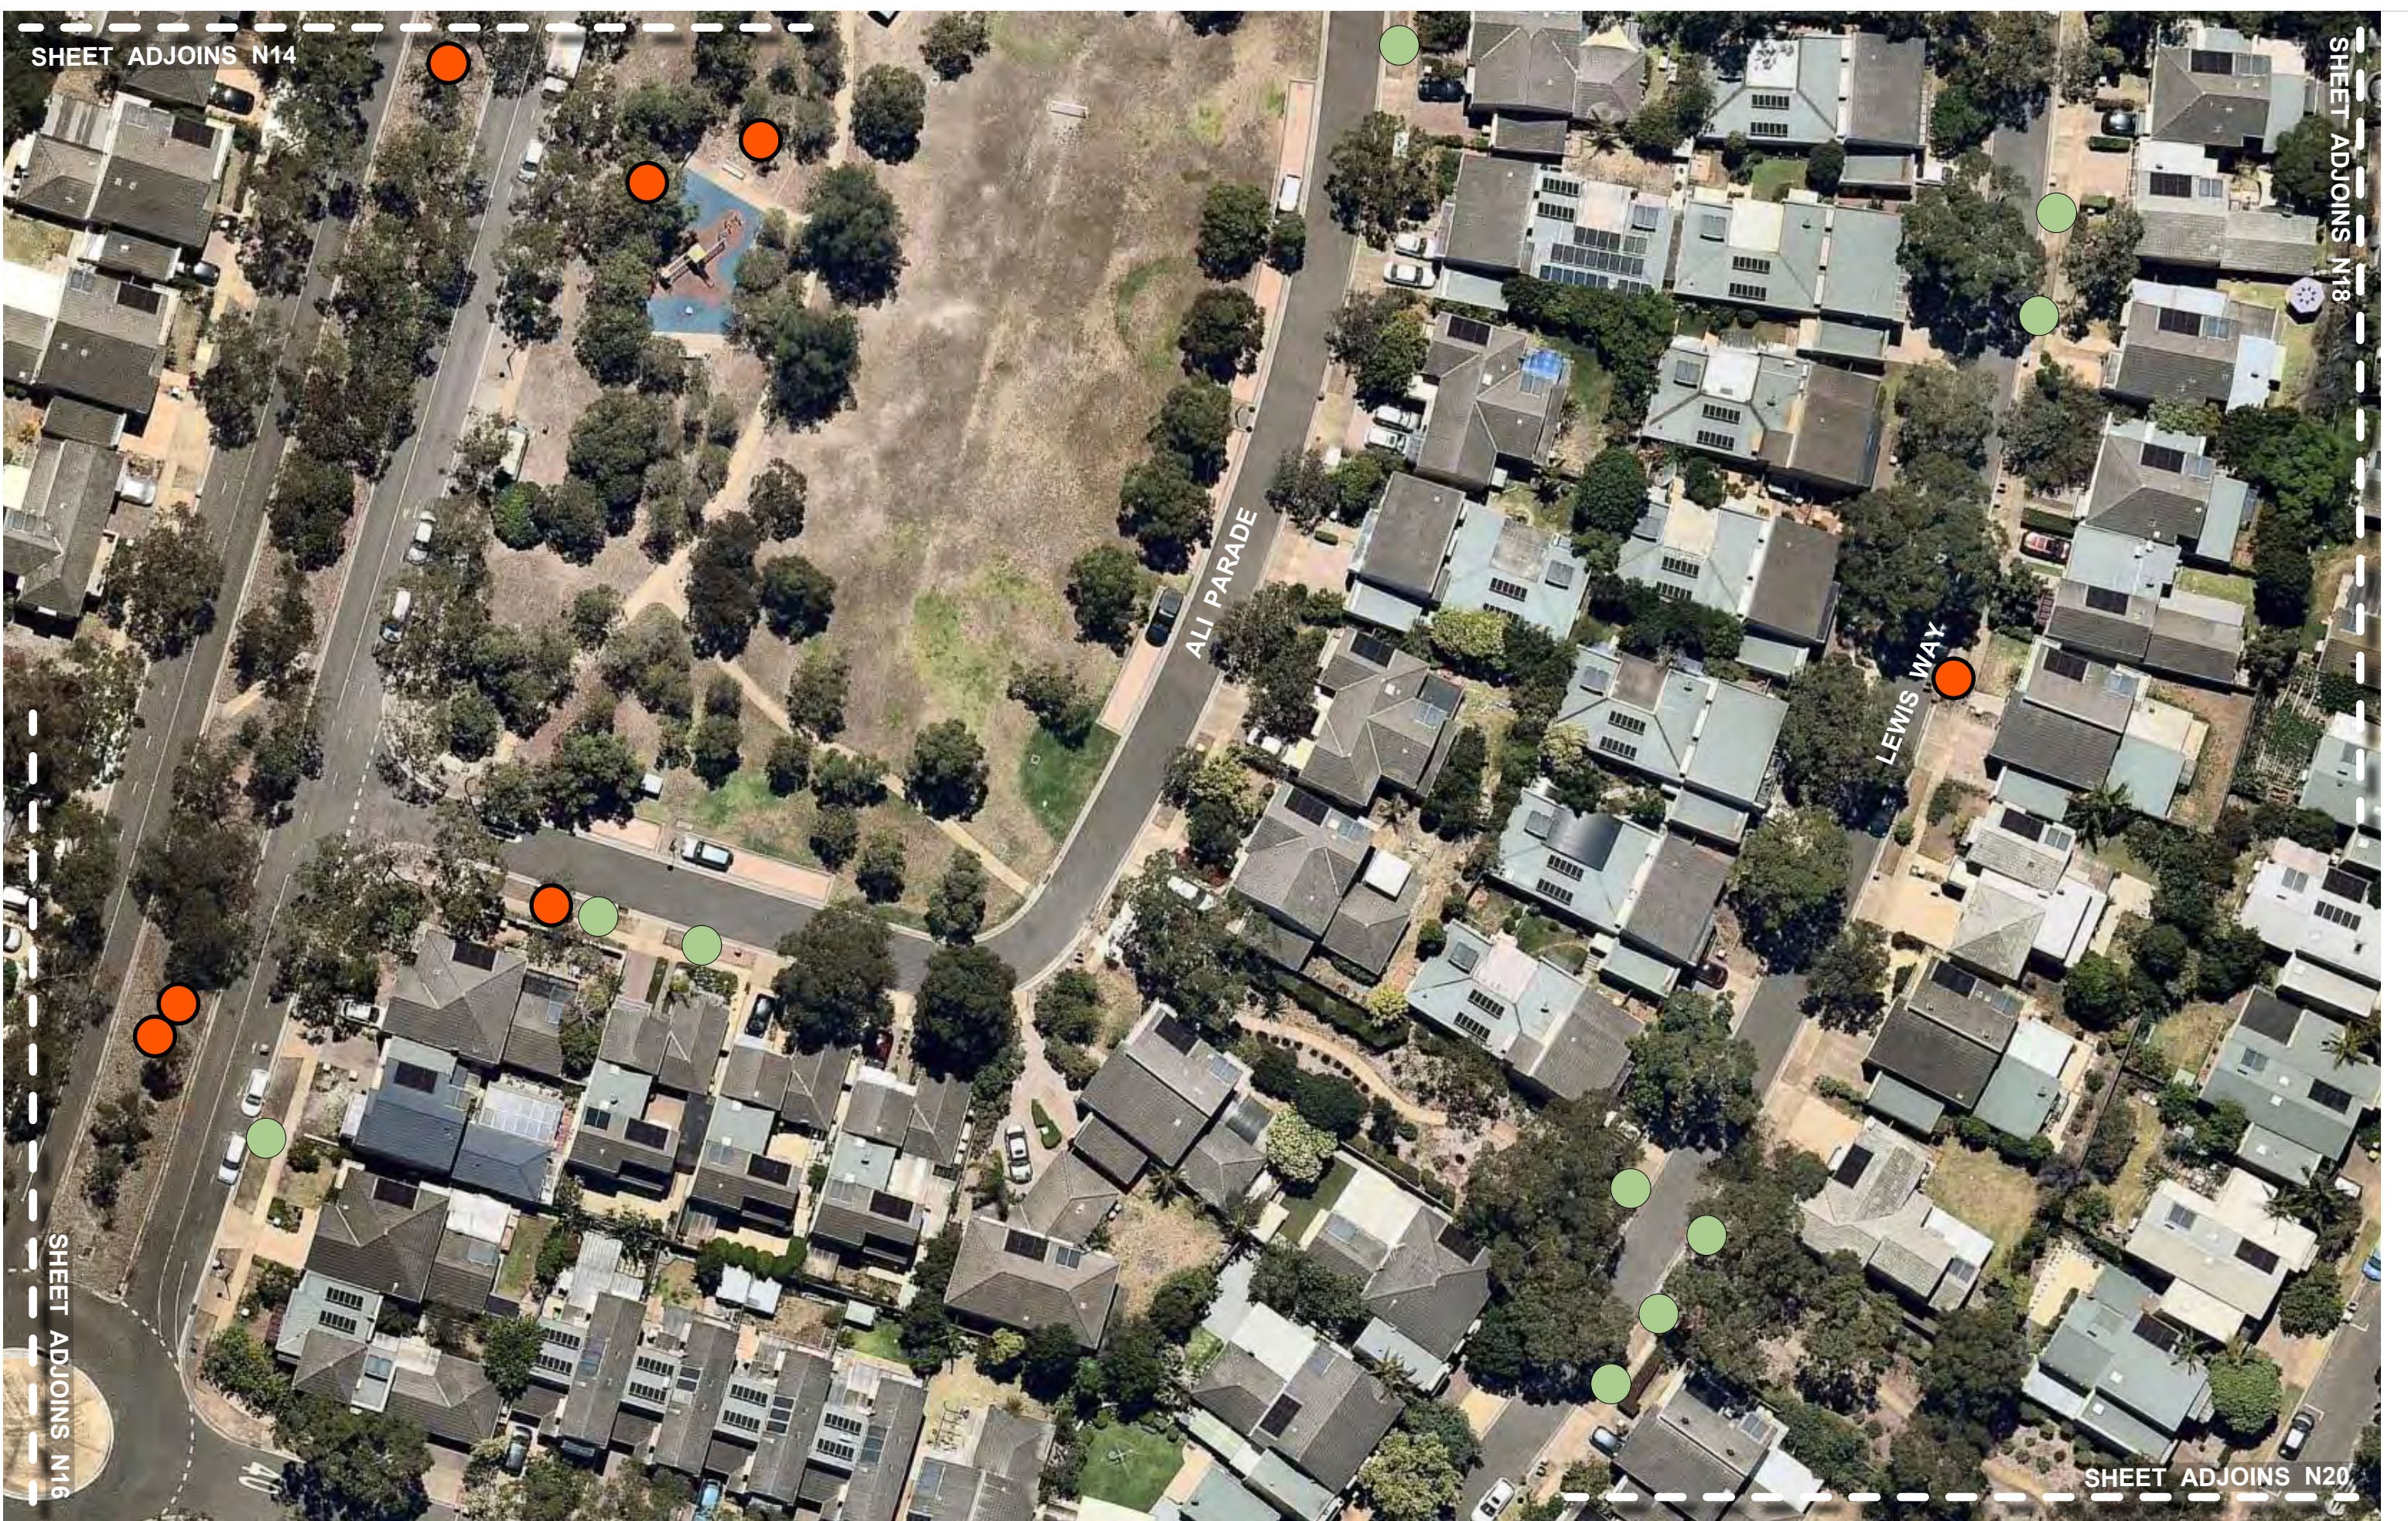

City of Parramatta
CAPITAL PROJECTS | LANDSCAPE ARCHITECTURE
316 Victoria Road, Rydalmere, NSW 2116


CLIENT
City of Parramatta

PROJECT
Street Tree Planting
Newington

DRAWING STATUS
**FOR PUBLIC
ISSUE**

DRAWN | CHECKED
AC

FULL SCALE | A3
1:500

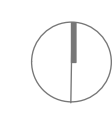

N17



SHEET ADJOINS N15

SHEET ADJOINS N17



City of Parramatta
CAPITAL PROJECTS | LANDSCAPE ARCHITECTURE
316 Victoria Road, Rydalmere, NSW 2116


CLIENT
City of Parramatta

PROJECT
Street Tree Planting
Newington

DRAWING STATUS
**FOR PUBLIC
ISSUE**

DRAWN | CHECKED
AC

FULL SCALE | A3
1:500

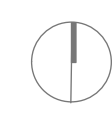

N18

SHEET ADJOINS N16

SHEET ADJOINS N20



SHEET ADJOINS N23



City of Parramatta
CAPITAL PROJECTS | LANDSCAPE ARCHITECTURE
316 Victoria Road, Rydalmere, NSW 2116


CLIENT
City of Parramatta

PROJECT
Street Tree Planting
Newington

DRAWING STATUS
**FOR PUBLIC
ISSUE**

DRAWN | CHECKED
AC

FULL SCALE | A3
1:500

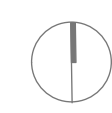

N19



SHEET ADJOINS N17

SHEET ADJOINS N19

SHEET ADJOINS N22



SHEET ADJOINS N25



City of Parramatta
CAPITAL PROJECTS | LANDSCAPE ARCHITECTURE
316 Victoria Road, Rydalmere, NSW 2116


CLIENT
City of Parramatta

PROJECT
Street Tree Planting
Newington

DRAWING STATUS
**FOR PUBLIC
ISSUE**

DRAWN | CHECKED
AC

FULL SCALE | A3
1:500

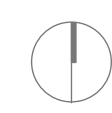

N21



City of Parramatta
CAPITAL PROJECTS | LANDSCAPE ARCHITECTURE
316 Victoria Road, Rydalmere, NSW 2116

CLIENT
City of Parramatta

PROJECT
Street Tree Planting
Newington

DRAWING STATUS
FOR PUBLIC
ISSUE

DRAWN | CHECKED
AC

FULL SCALE | A3
1:500



N22

SHEET ADJOINS N19

SHEET ADJOINS N28



SHEET ADJOINS N22

SHEET ADJOINS N27



City of Parramatta
CAPITAL PROJECTS | LANDSCAPE ARCHITECTURE
316 Victoria Road, Rydalmere, NSW 2116

CLIENT
City of Parramatta

PROJECT
Street Tree Planting
Newington

DRAWING STATUS
**FOR PUBLIC
ISSUE**

DRAWN | CHECKED
AC

FULL SCALE | A3
1:500



N23



City of Parramatta
CAPITAL PROJECTS | LANDSCAPE ARCHITECTURE
316 Victoria Road, Rydalmere, NSW 2116

CLIENT
City of Parramatta

PROJECT
Street Tree Planting
Newington

DRAWING STATUS
**FOR PUBLIC
ISSUE**

DRAWN | CHECKED
AC

FULL SCALE | A3
1:500



N24



City of Parramatta
CAPITAL PROJECTS | LANDSCAPE ARCHITECTURE
316 Victoria Road, Rydalmere, NSW 2116

CLIENT
City of Parramatta

PROJECT
Street Tree Planting
Newington

DRAWING STATUS
FOR PUBLIC
ISSUE

DRAWN | CHECKED
AC

FULL SCALE | A3
1:500



N25

SHEET ADJOINS N22

SHEET ADJOINS N27



SHEET ADJOINS N25

SHEET ADJOINS N31



City of Parramatta
CAPITAL PROJECTS | LANDSCAPE ARCHITECTURE
316 Victoria Road, Rydalmere, NSW 2116

CLIENT
City of Parramatta

PROJECT
Street Tree Planting
Newington

DRAWING STATUS
**FOR PUBLIC
ISSUE**

DRAWN | CHECKED
AC

FULL SCALE | A3
1:500



N26

An aerial photograph of a residential neighborhood. The map shows several streets: NEWINGTON BOULEVARD running diagonally from the top left, KONRADS AVENUE running diagonally from the center, JORDAN AVENUE running diagonally from the bottom right, and HAWKES AVENUE running horizontally across the middle. There are several green circular markers placed on the map: one on NEWINGTON BOULEVARD, one on KONRADS AVENUE, one on JORDAN AVENUE, and one on HAWKES AVENUE. There is also an orange circular marker on NEWINGTON BOULEVARD. The map is bordered by dashed lines on the top, bottom, and left sides. Text labels for the streets are placed along their respective paths. The text 'SHEET ADJOINS N23' is at the top left, 'SHEET ADJOINS N26' is at the bottom left, and 'SHEET ADJOINS N32' is at the bottom right.

NEWINGTON BOULEVARD

KONRADS AVENUE

HAWKES AVENUE

JORDAN AVENUE

SHEET ADJOINS N23

SHEET ADJOINS N26

SHEET ADJOINS N32

The image is an aerial photograph of a suburban neighborhood. It features several streets: Newington Boulevard running diagonally from the top left, Konrads Avenue running diagonally from the center, Hawkes Avenue running diagonally from the bottom left, and Jordan Avenue running diagonally from the bottom right. The houses are mostly two-story with dark roofs. There are several green circular markers: one on Newington Boulevard near the top left, one on Konrads Avenue near the center, one on Hawkes Avenue near the bottom left, and one on Jordan Avenue near the bottom right. There is also an orange circular marker on Newington Boulevard near the top left. The map is bordered by dashed lines with text indicating adjacent sheets: 'SHEET ADJOINS N23' at the top left, 'SHEET ADJOINS N26' at the bottom left, and 'SHEET ADJOINS N32' at the bottom right.



PROJECT
Street Tree Planting
Newington

DRAWN | CHECKED

AC

N27






SHEET ADJOINS N24

SHEET ADJOINS N30

ROYCROFT AVENUE





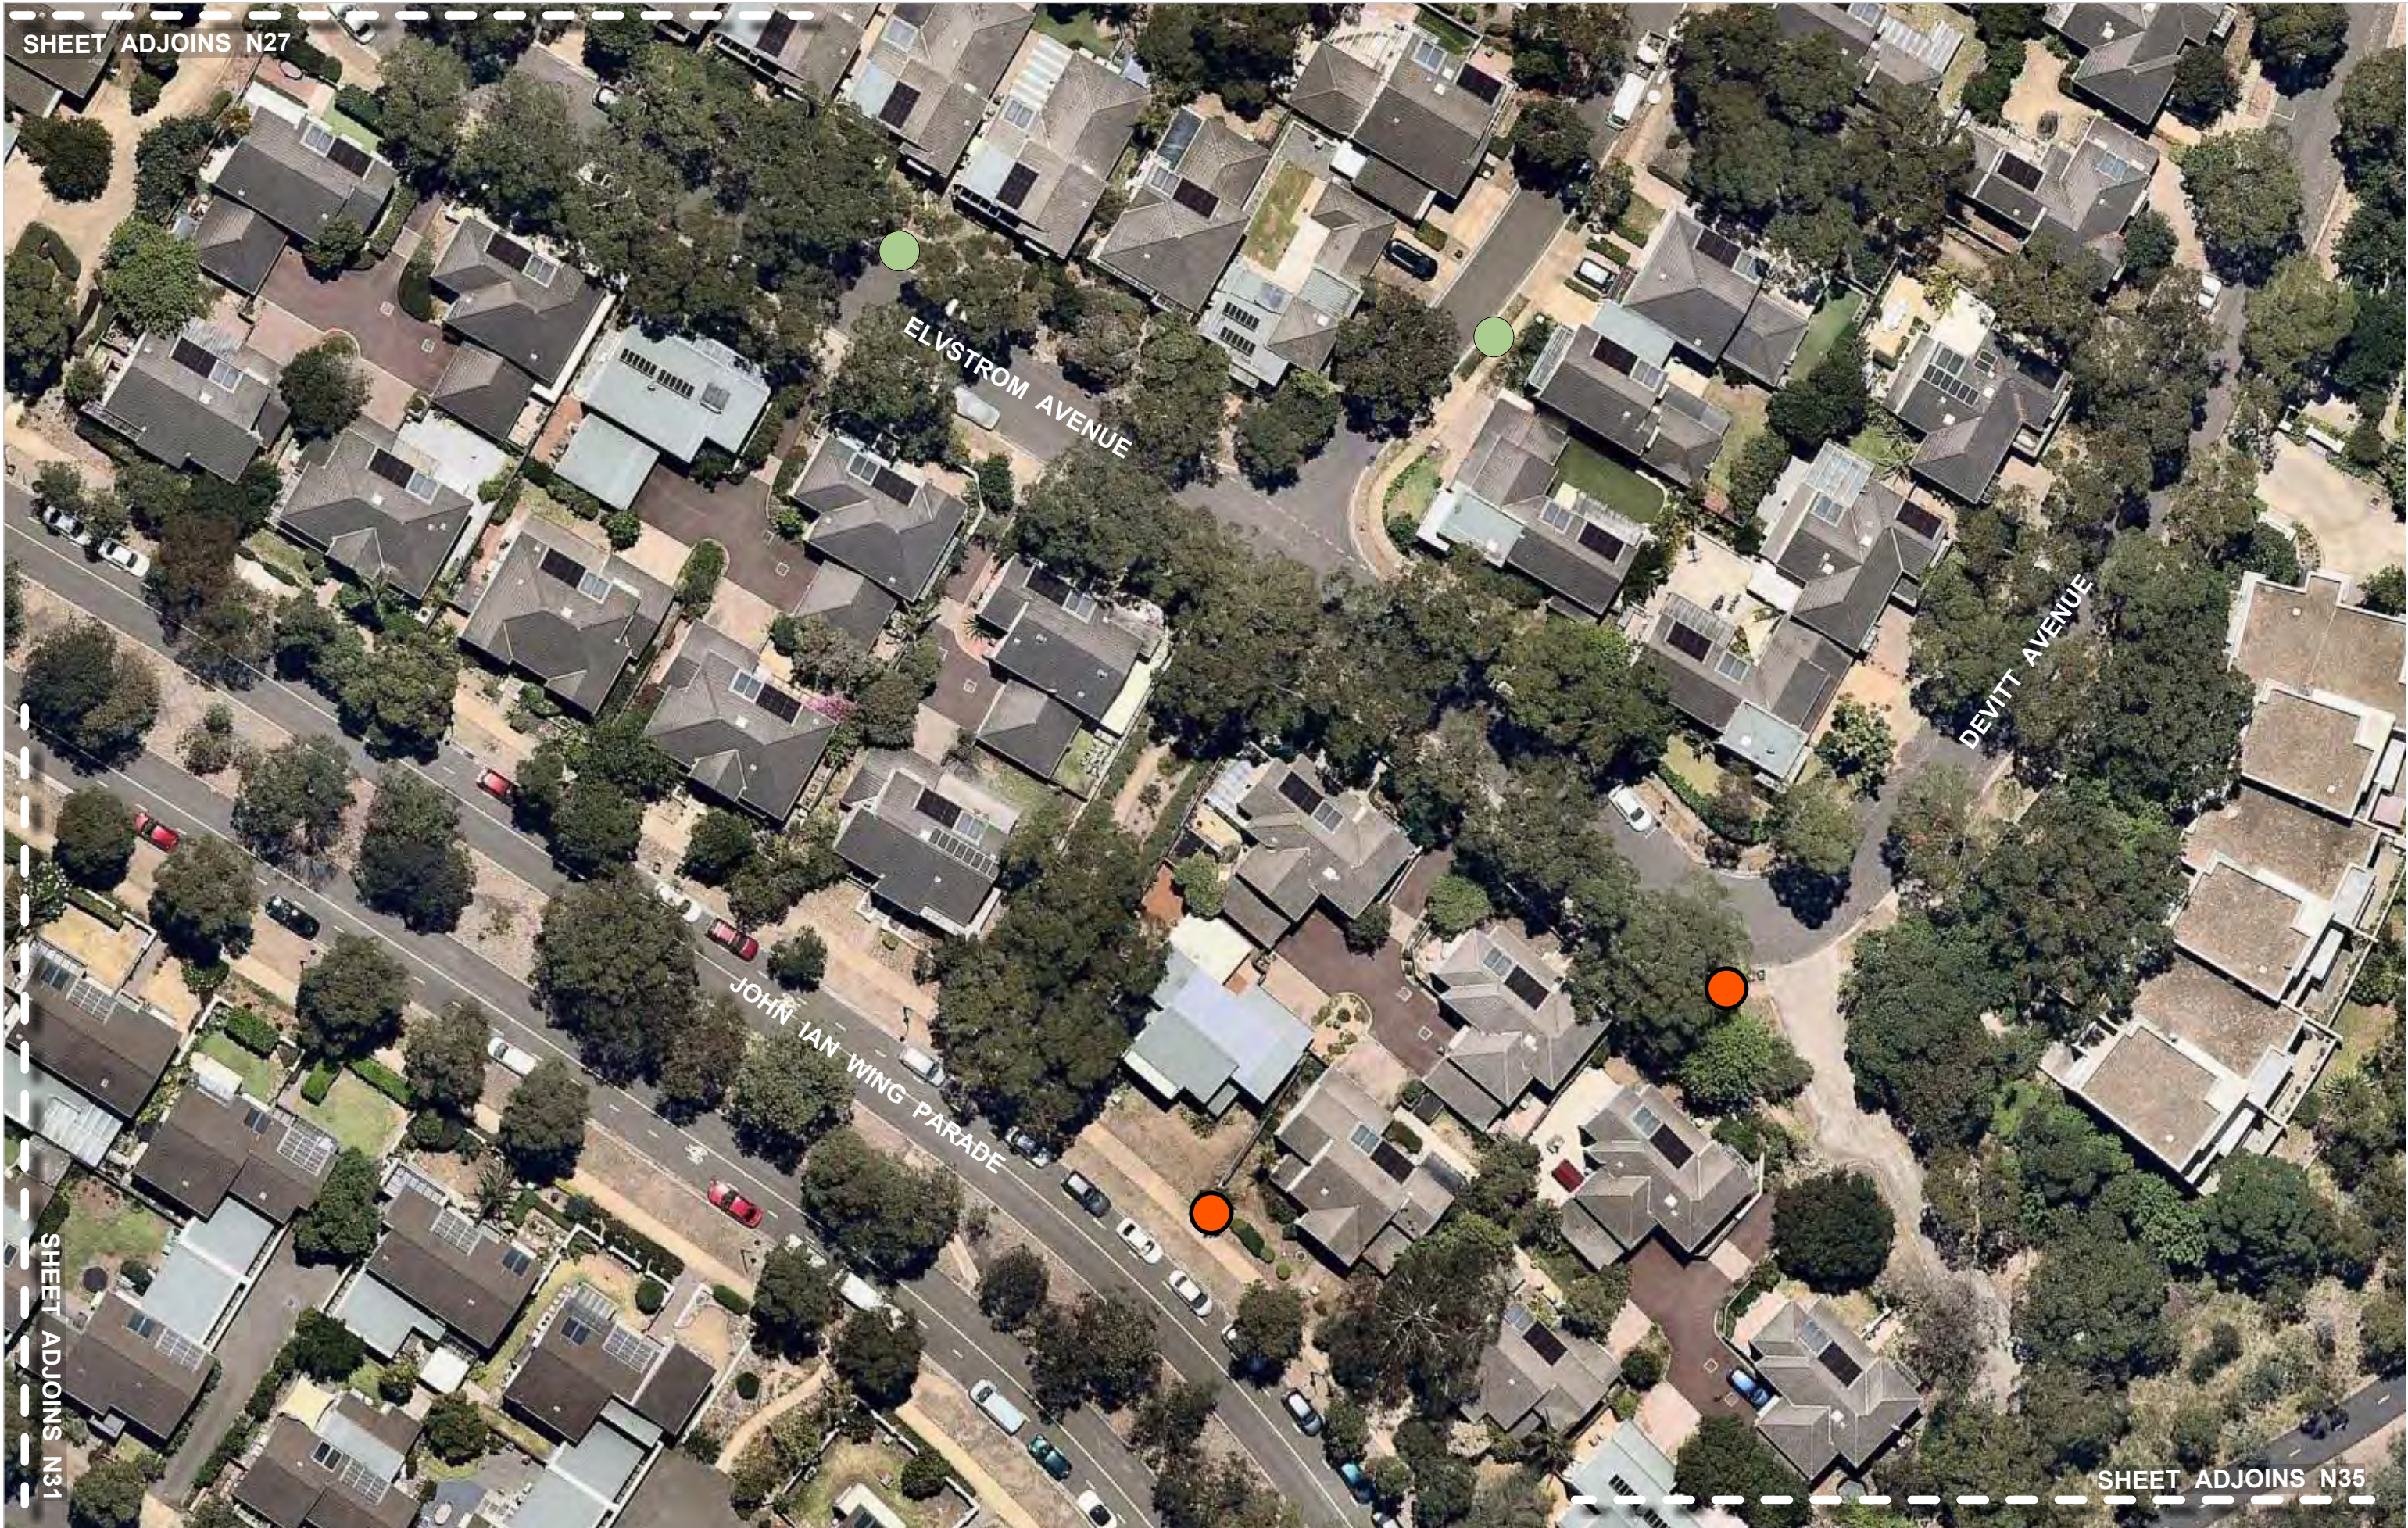

City of Parramatta
CAPITAL PROJECTS | LANDSCAPE ARCHITECTURE
316 Victoria Road, Rydalmere, NSW 2116

CLIENT
City of Parramatta

PROJECT
Street Tree Planting
Newington

DRAWING STATUS
**FOR PUBLIC
ISSUE**

DRAWN | CHECKED
AC

FULL SCALE | A3
1:500



N32







SHEET ADJOINS N32

SHEET ADJOINS N34



SHEET ADJOINS N34

BEAUREPAIRE AVENUE

OWENS AVENUE

SHEET ADJOINS N36



City of Parramatta
CAPITAL PROJECTS | LANDSCAPE ARCHITECTURE
316 Victoria Road, Rydalmere, NSW 2116

CLIENT
City of Parramatta

PROJECT
Street Tree Planting
Newington

DRAWING STATUS
**FOR PUBLIC
ISSUE**

DRAWN | CHECKED
AC

FULL SCALE | A3
1:500



N37