


 


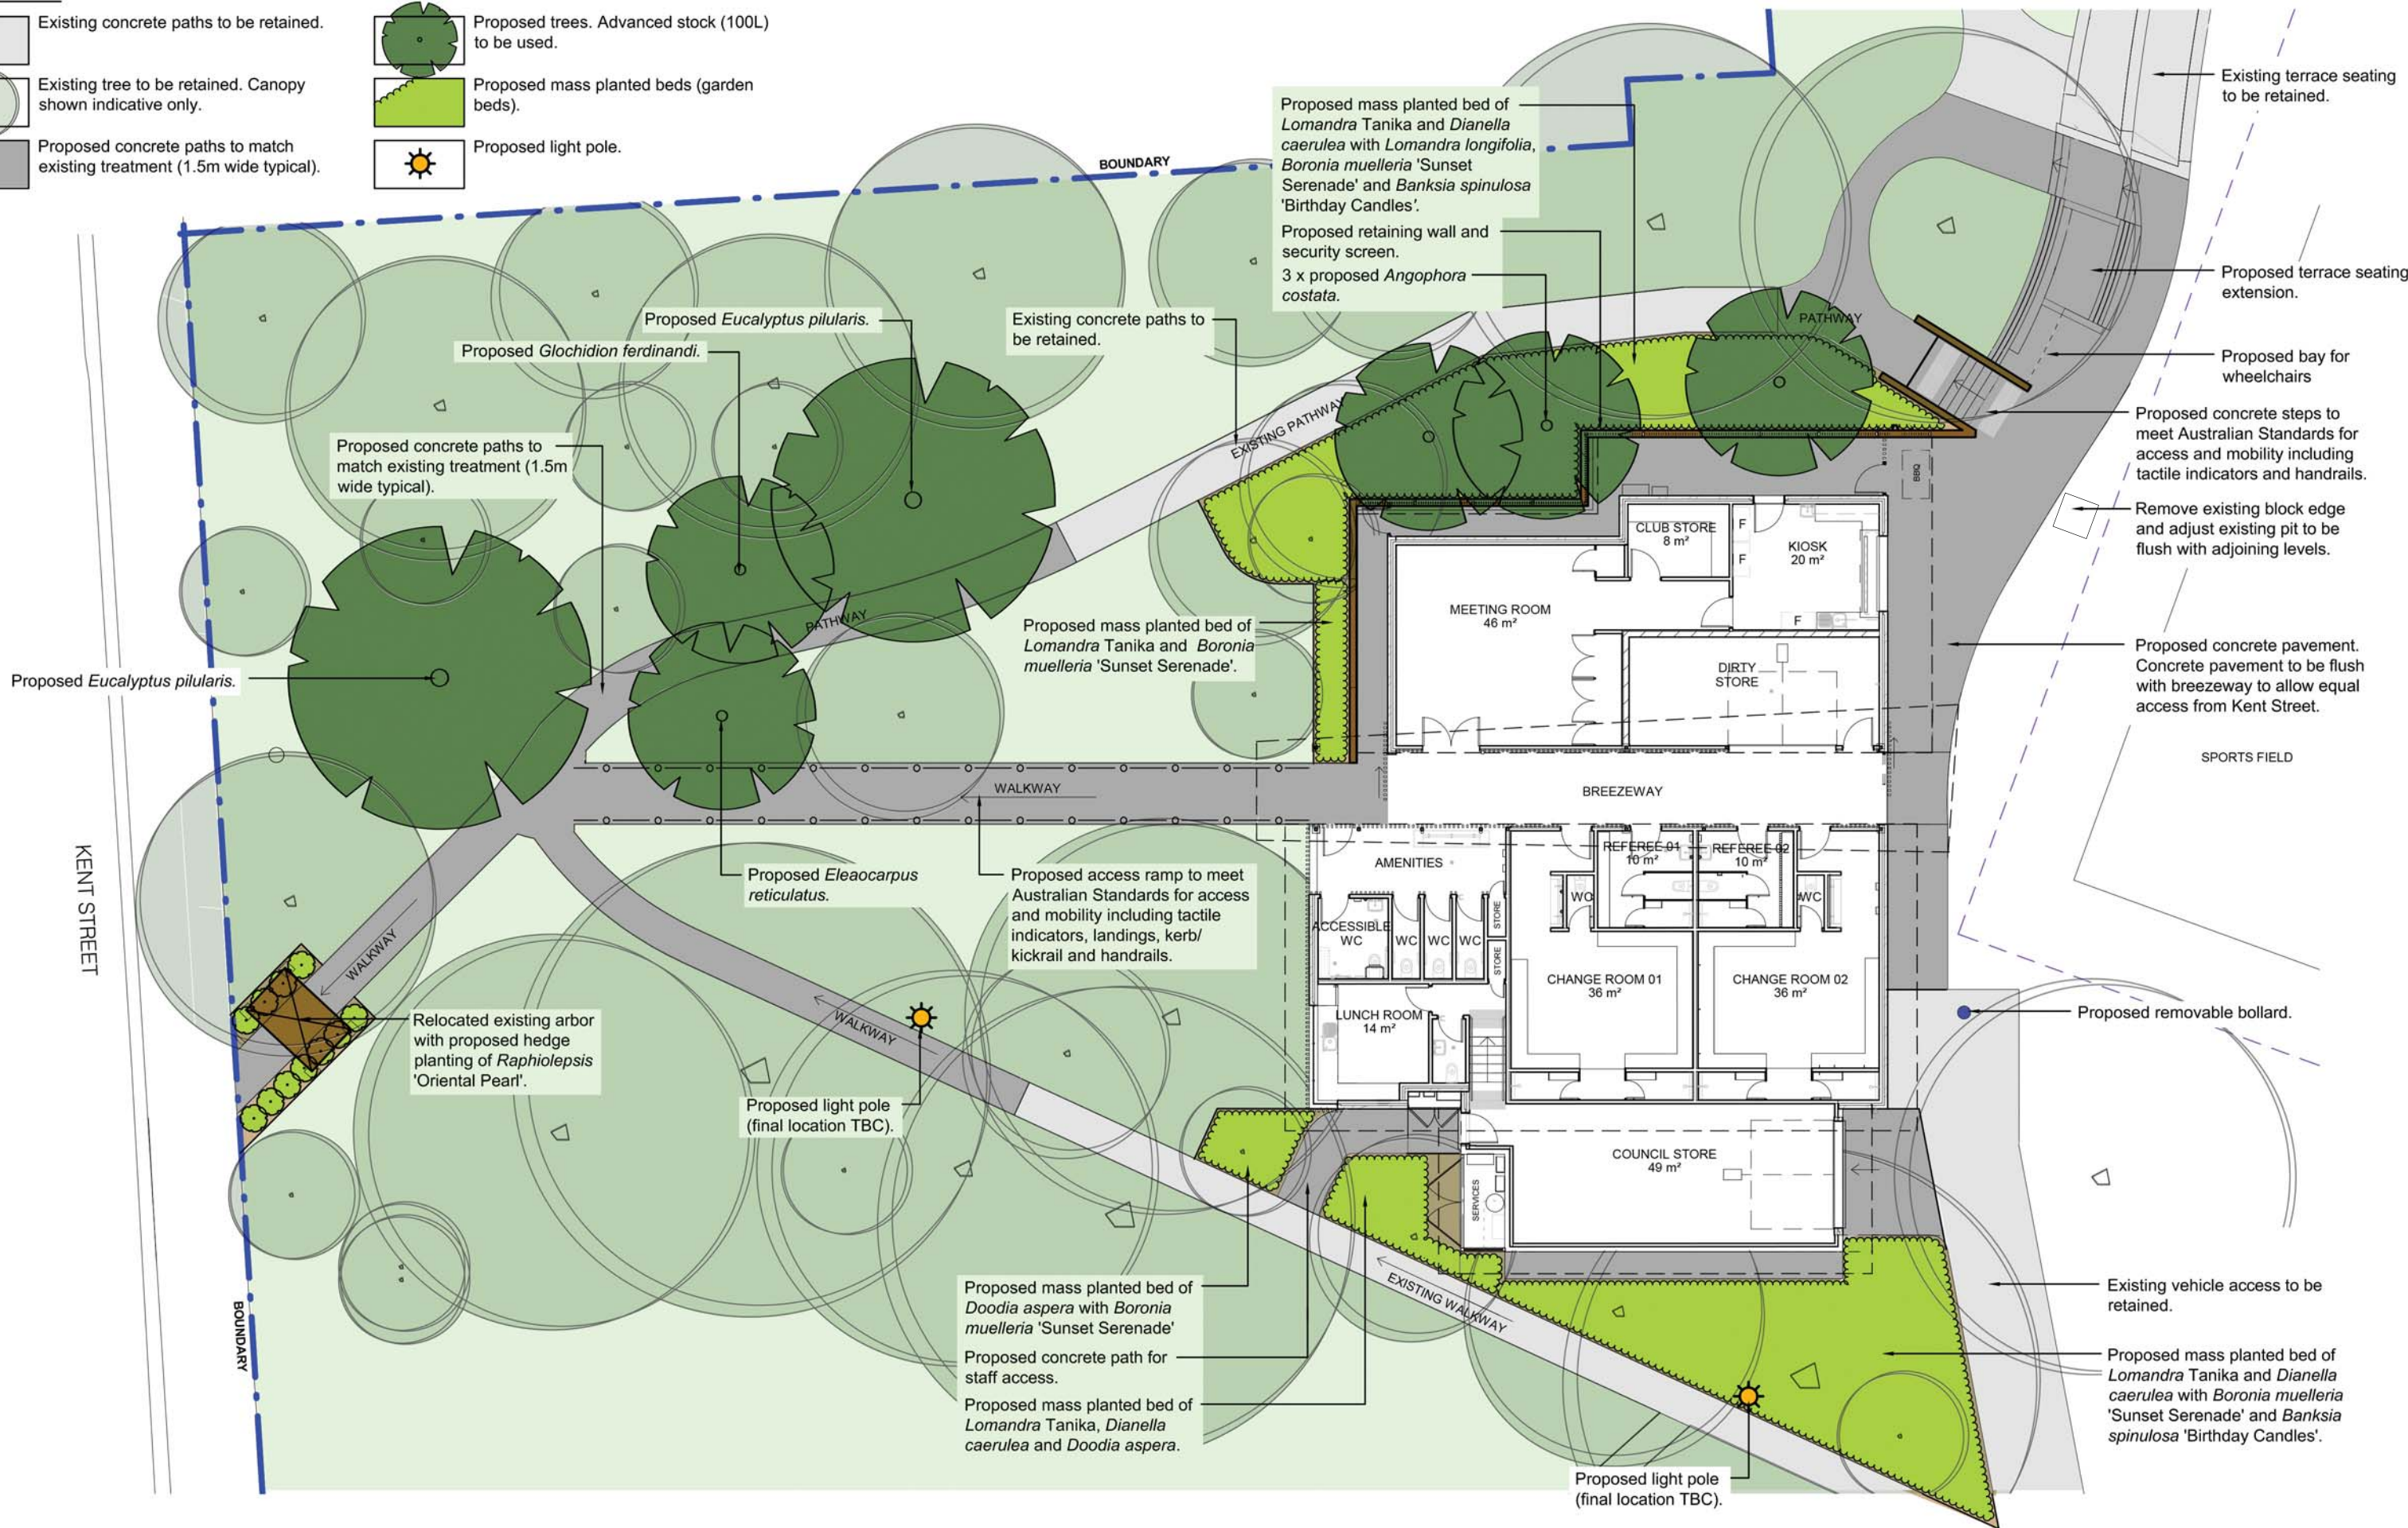


LEGEND

-  Existing concrete paths to be retained.
-  Existing tree to be retained. Canopy shown indicative only.
-  Proposed concrete paths to match existing treatment (1.5m wide typical).
-  Proposed trees. Advanced stock (100L) to be used.
-  Proposed mass planted beds (garden beds).
-  Proposed light pole.




Presentation by:

Architectural drawings by:




nimbus
architecture+ heritage

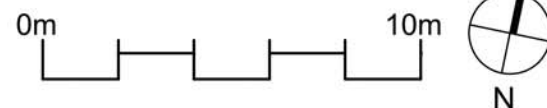

BORONIA PARK SPORTS PAVILION UPGRADE

PROPOSED LANDSCAPE WORKS

7 AUGUST 2020

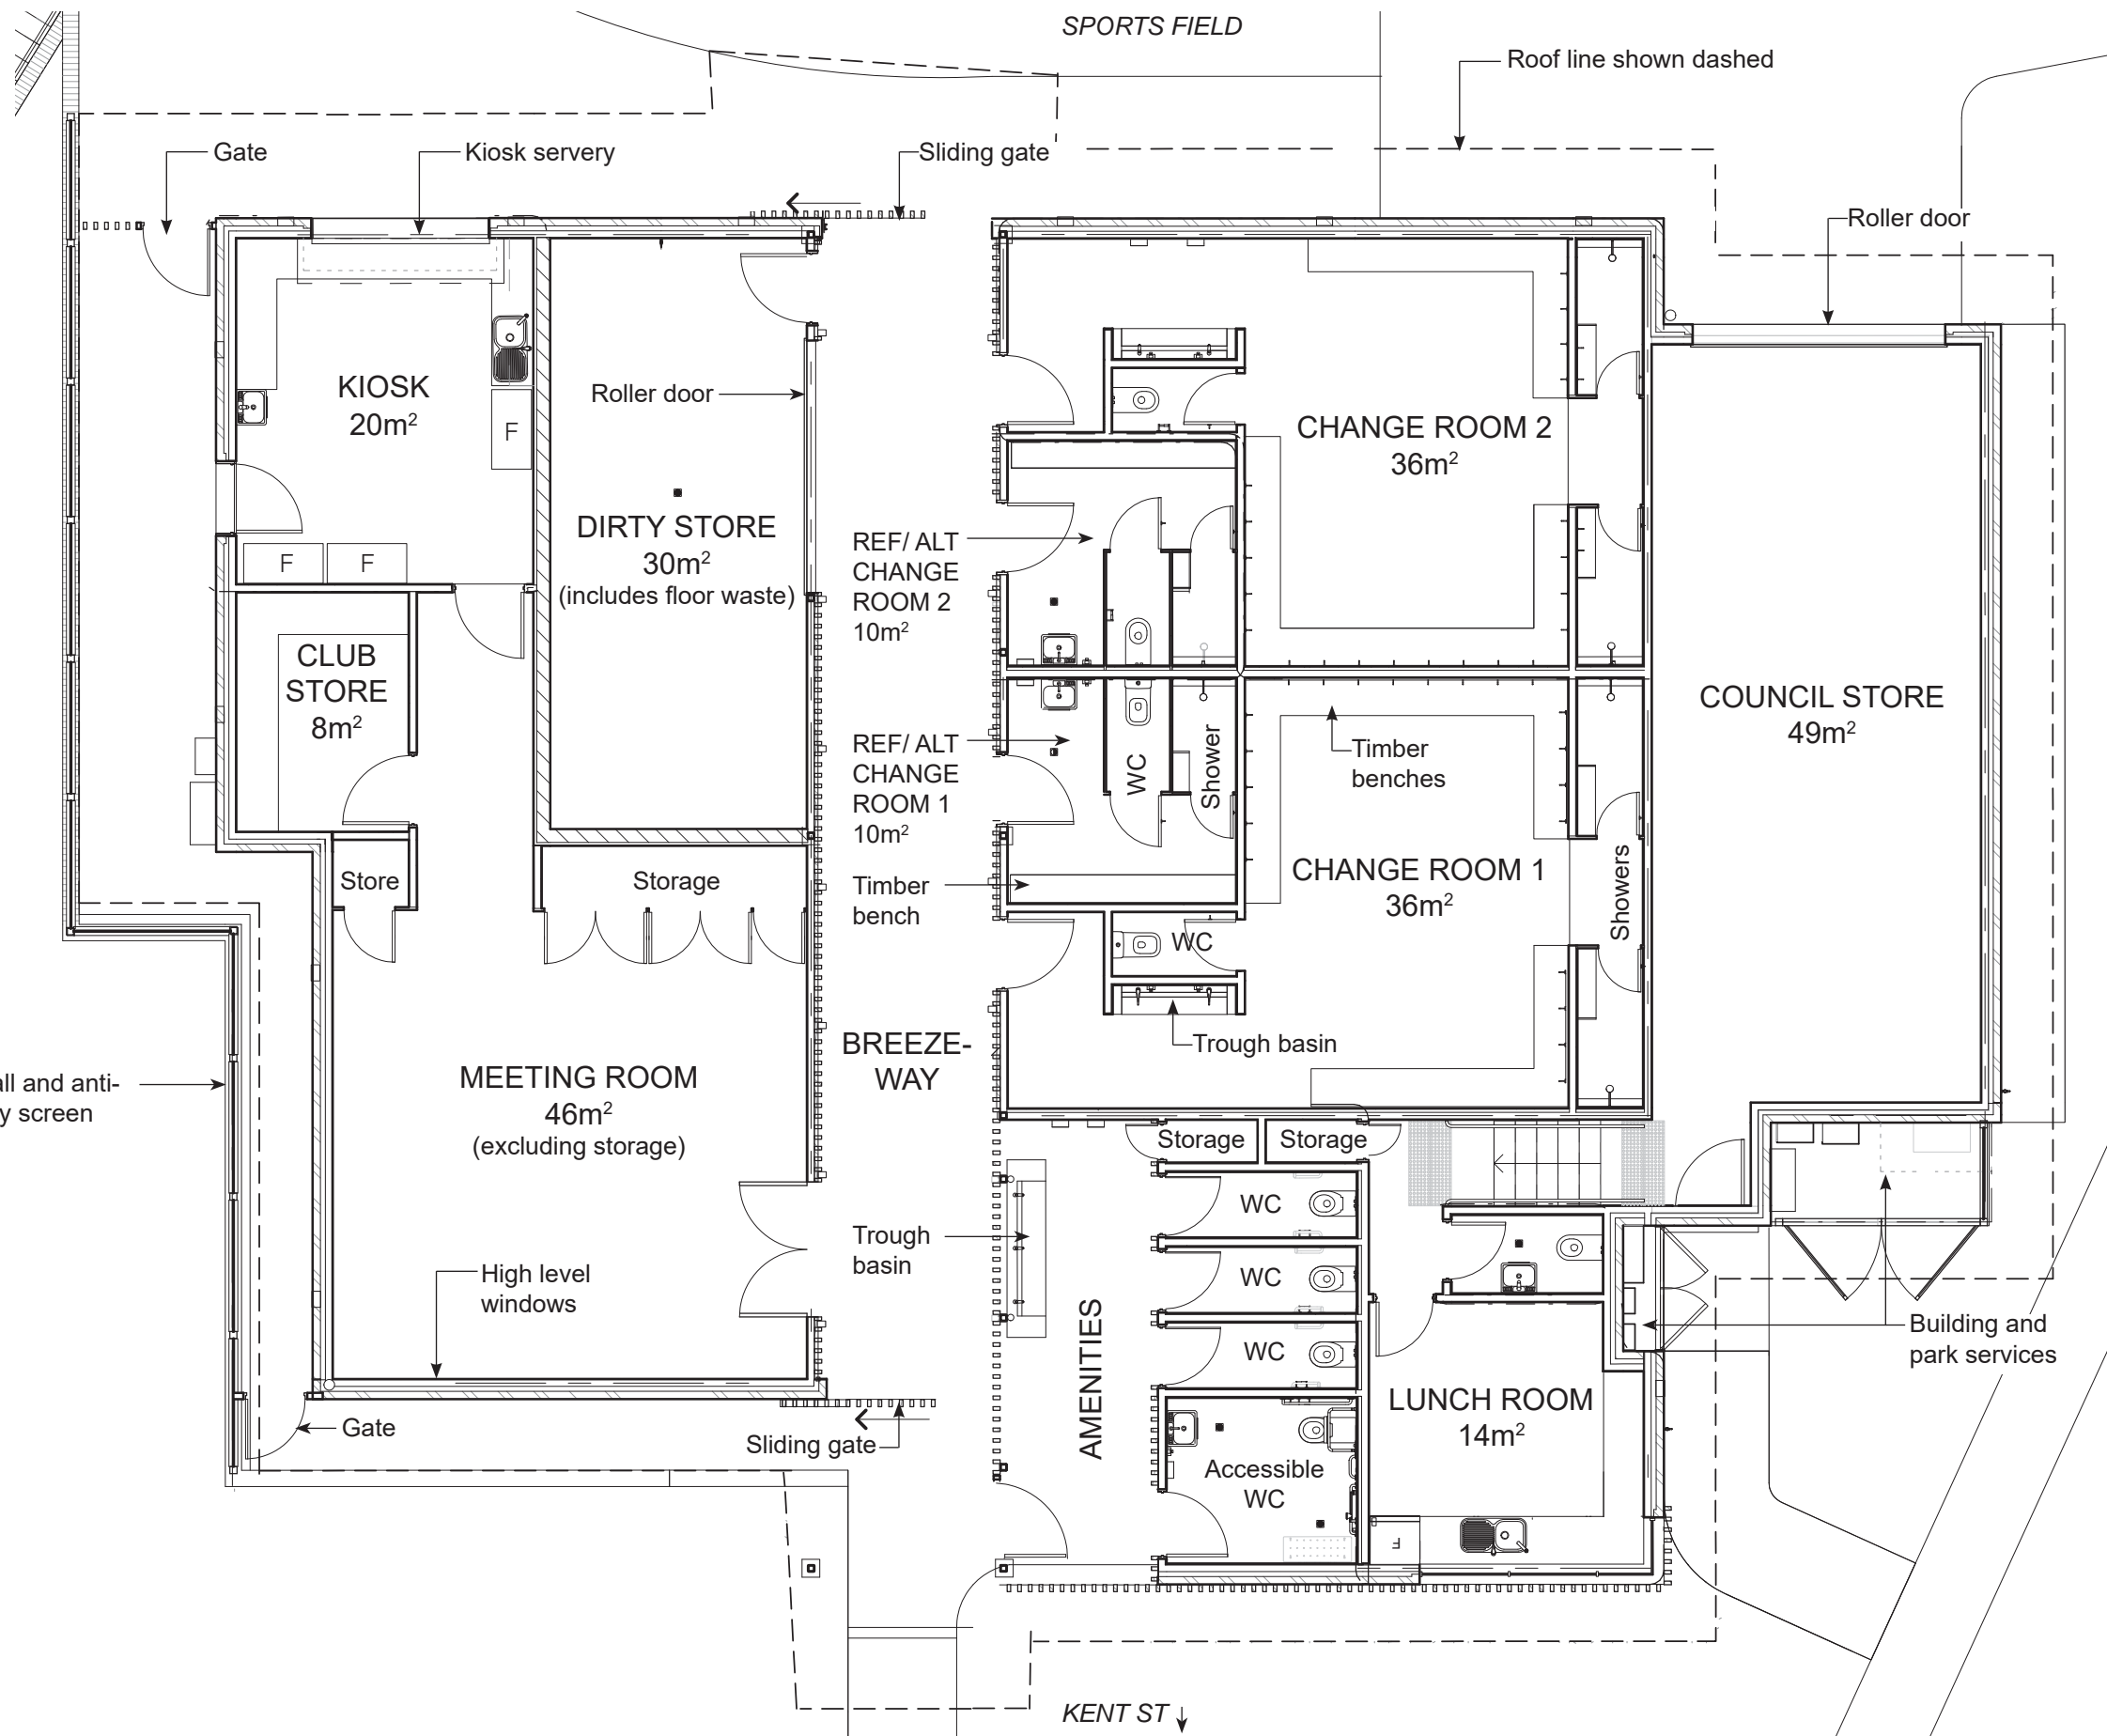


Presentation by:



Architectural drawings by:

nimbus
architecture + heritage

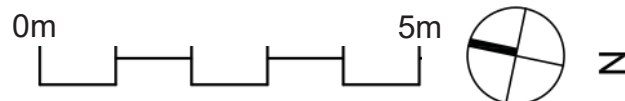


BORONIA PARK SPORTS PAVILION UPGRADE


PROPOSED FLOOR PLAN

7 AUGUST 2020

KENT STREET ELEVATION
NOT TO SCALE

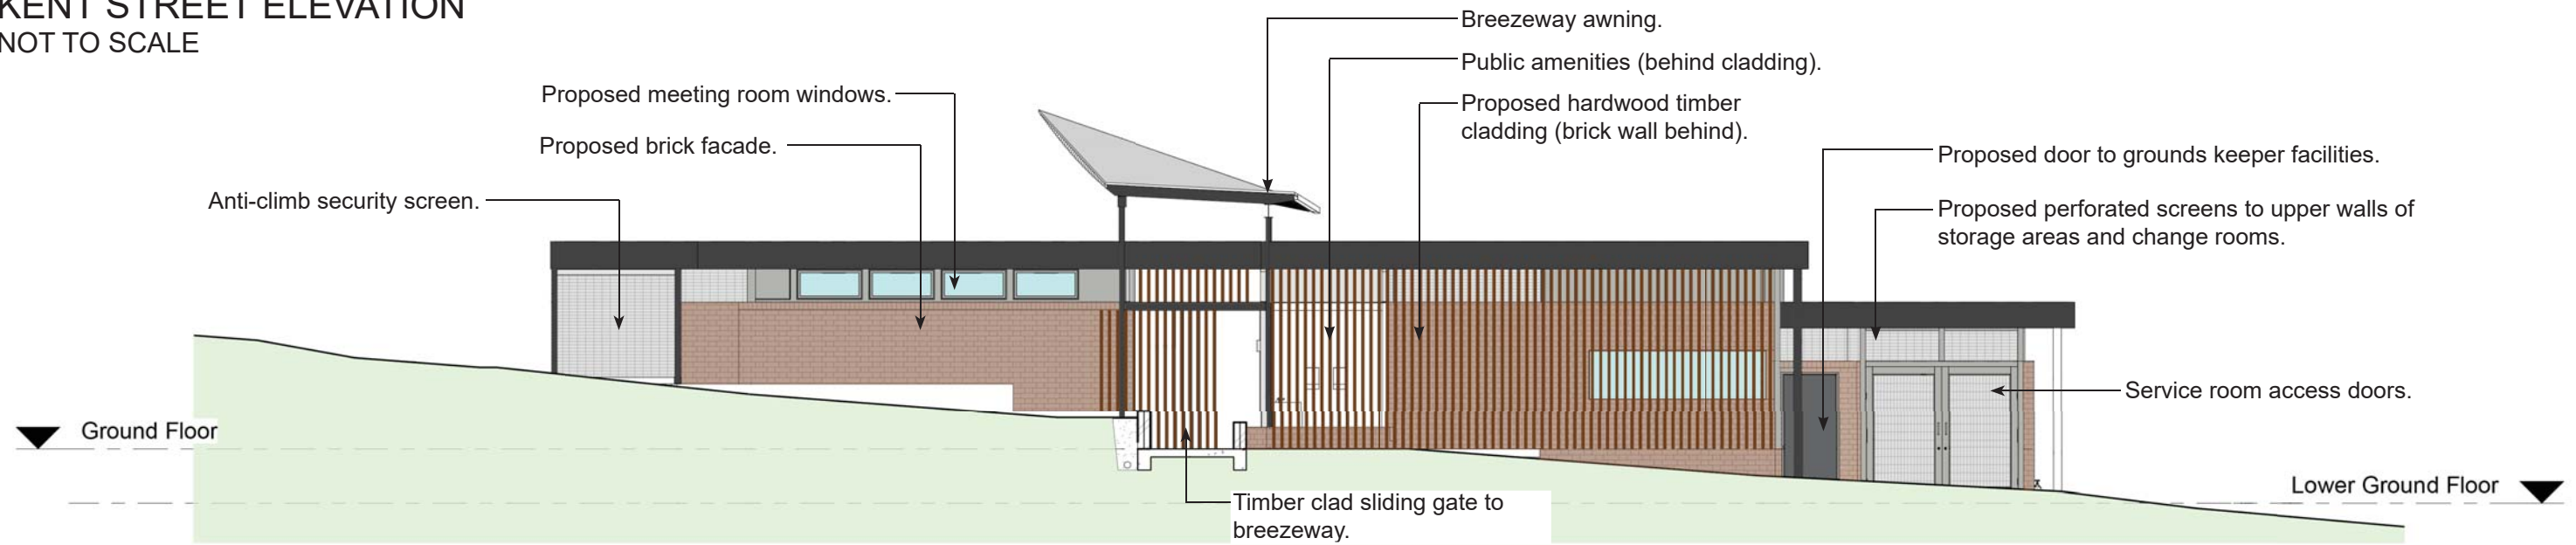


SPORTS FIELD ELEVATION
NOT TO SCALE

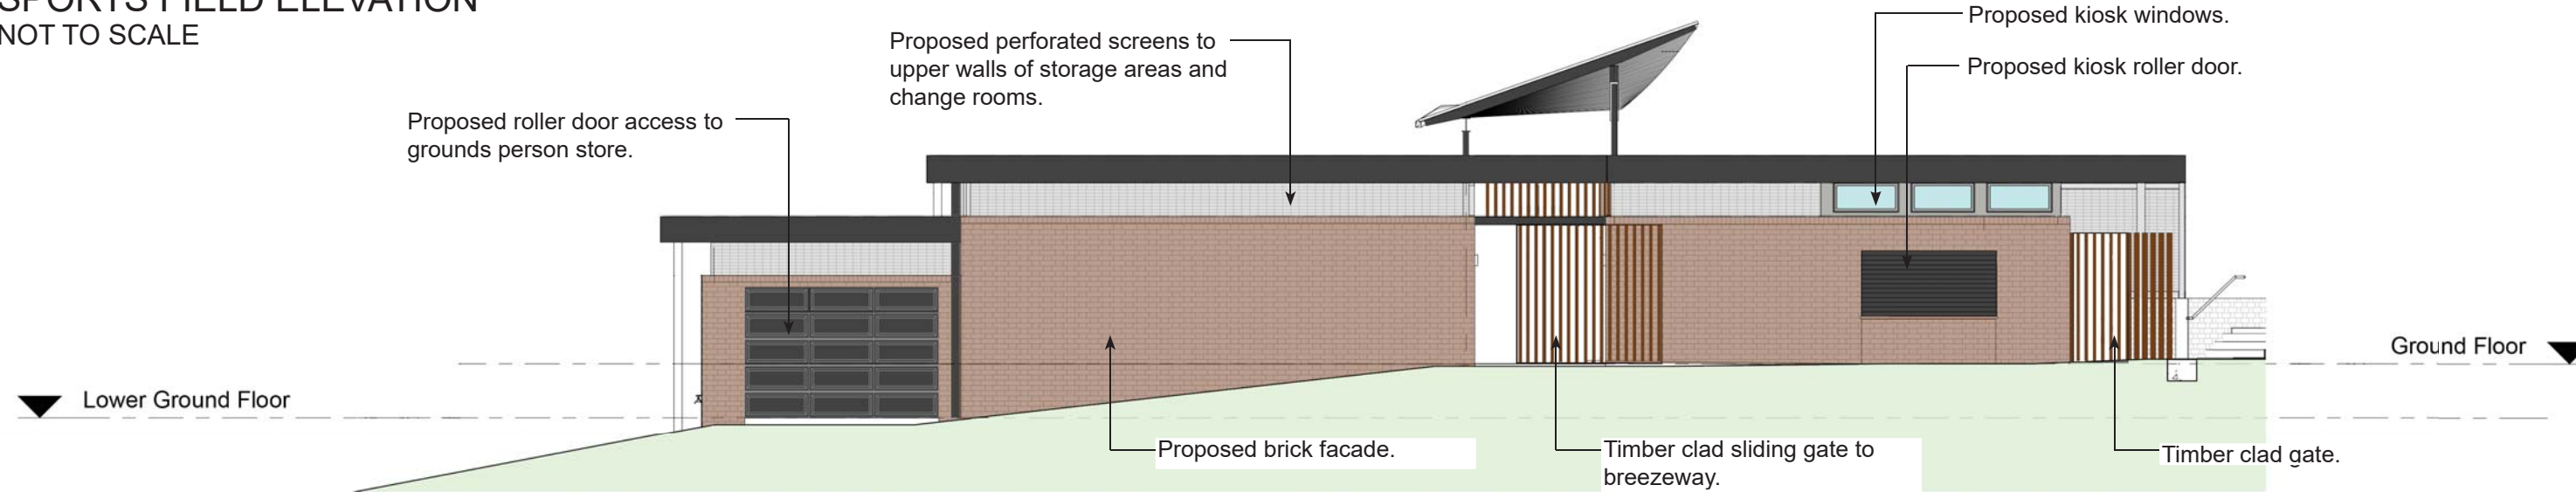


PRIMARY MATERIALS PALETTE



Hardwood timber cladding (colour shown indicative only).

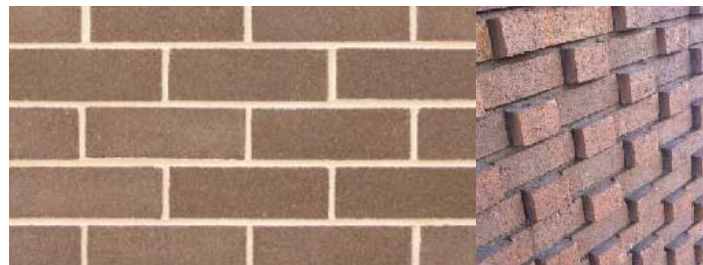

Brick facade and retaining walls. Stretcher bond and flemish bond with half brick pop out.

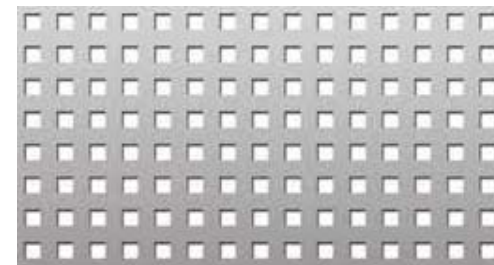

Perforated screens to upper walls of storage areas & change rooms for ventilation.



'Monument'



'Western Myall'



'Shale Grey'

Paint/ powdercoat colours (Dulux)

Presentation by:



Architectural drawings by:


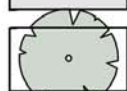



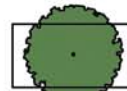
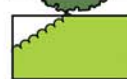
BORONIA PARK SPORTS PAVILION UPGRADE


PROPOSED ELEVATIONS AND EXTERNAL FINISHES

7 AUGUST 2020


LEGEND

-  Existing concrete pavement to be retained.
-  Existing tree to be retained.
-  Proposed concrete pavement to match existing.

-  Proposed trees. Advanced stock (100L) to be used.
-  Proposed mass planted beds (garden beds).

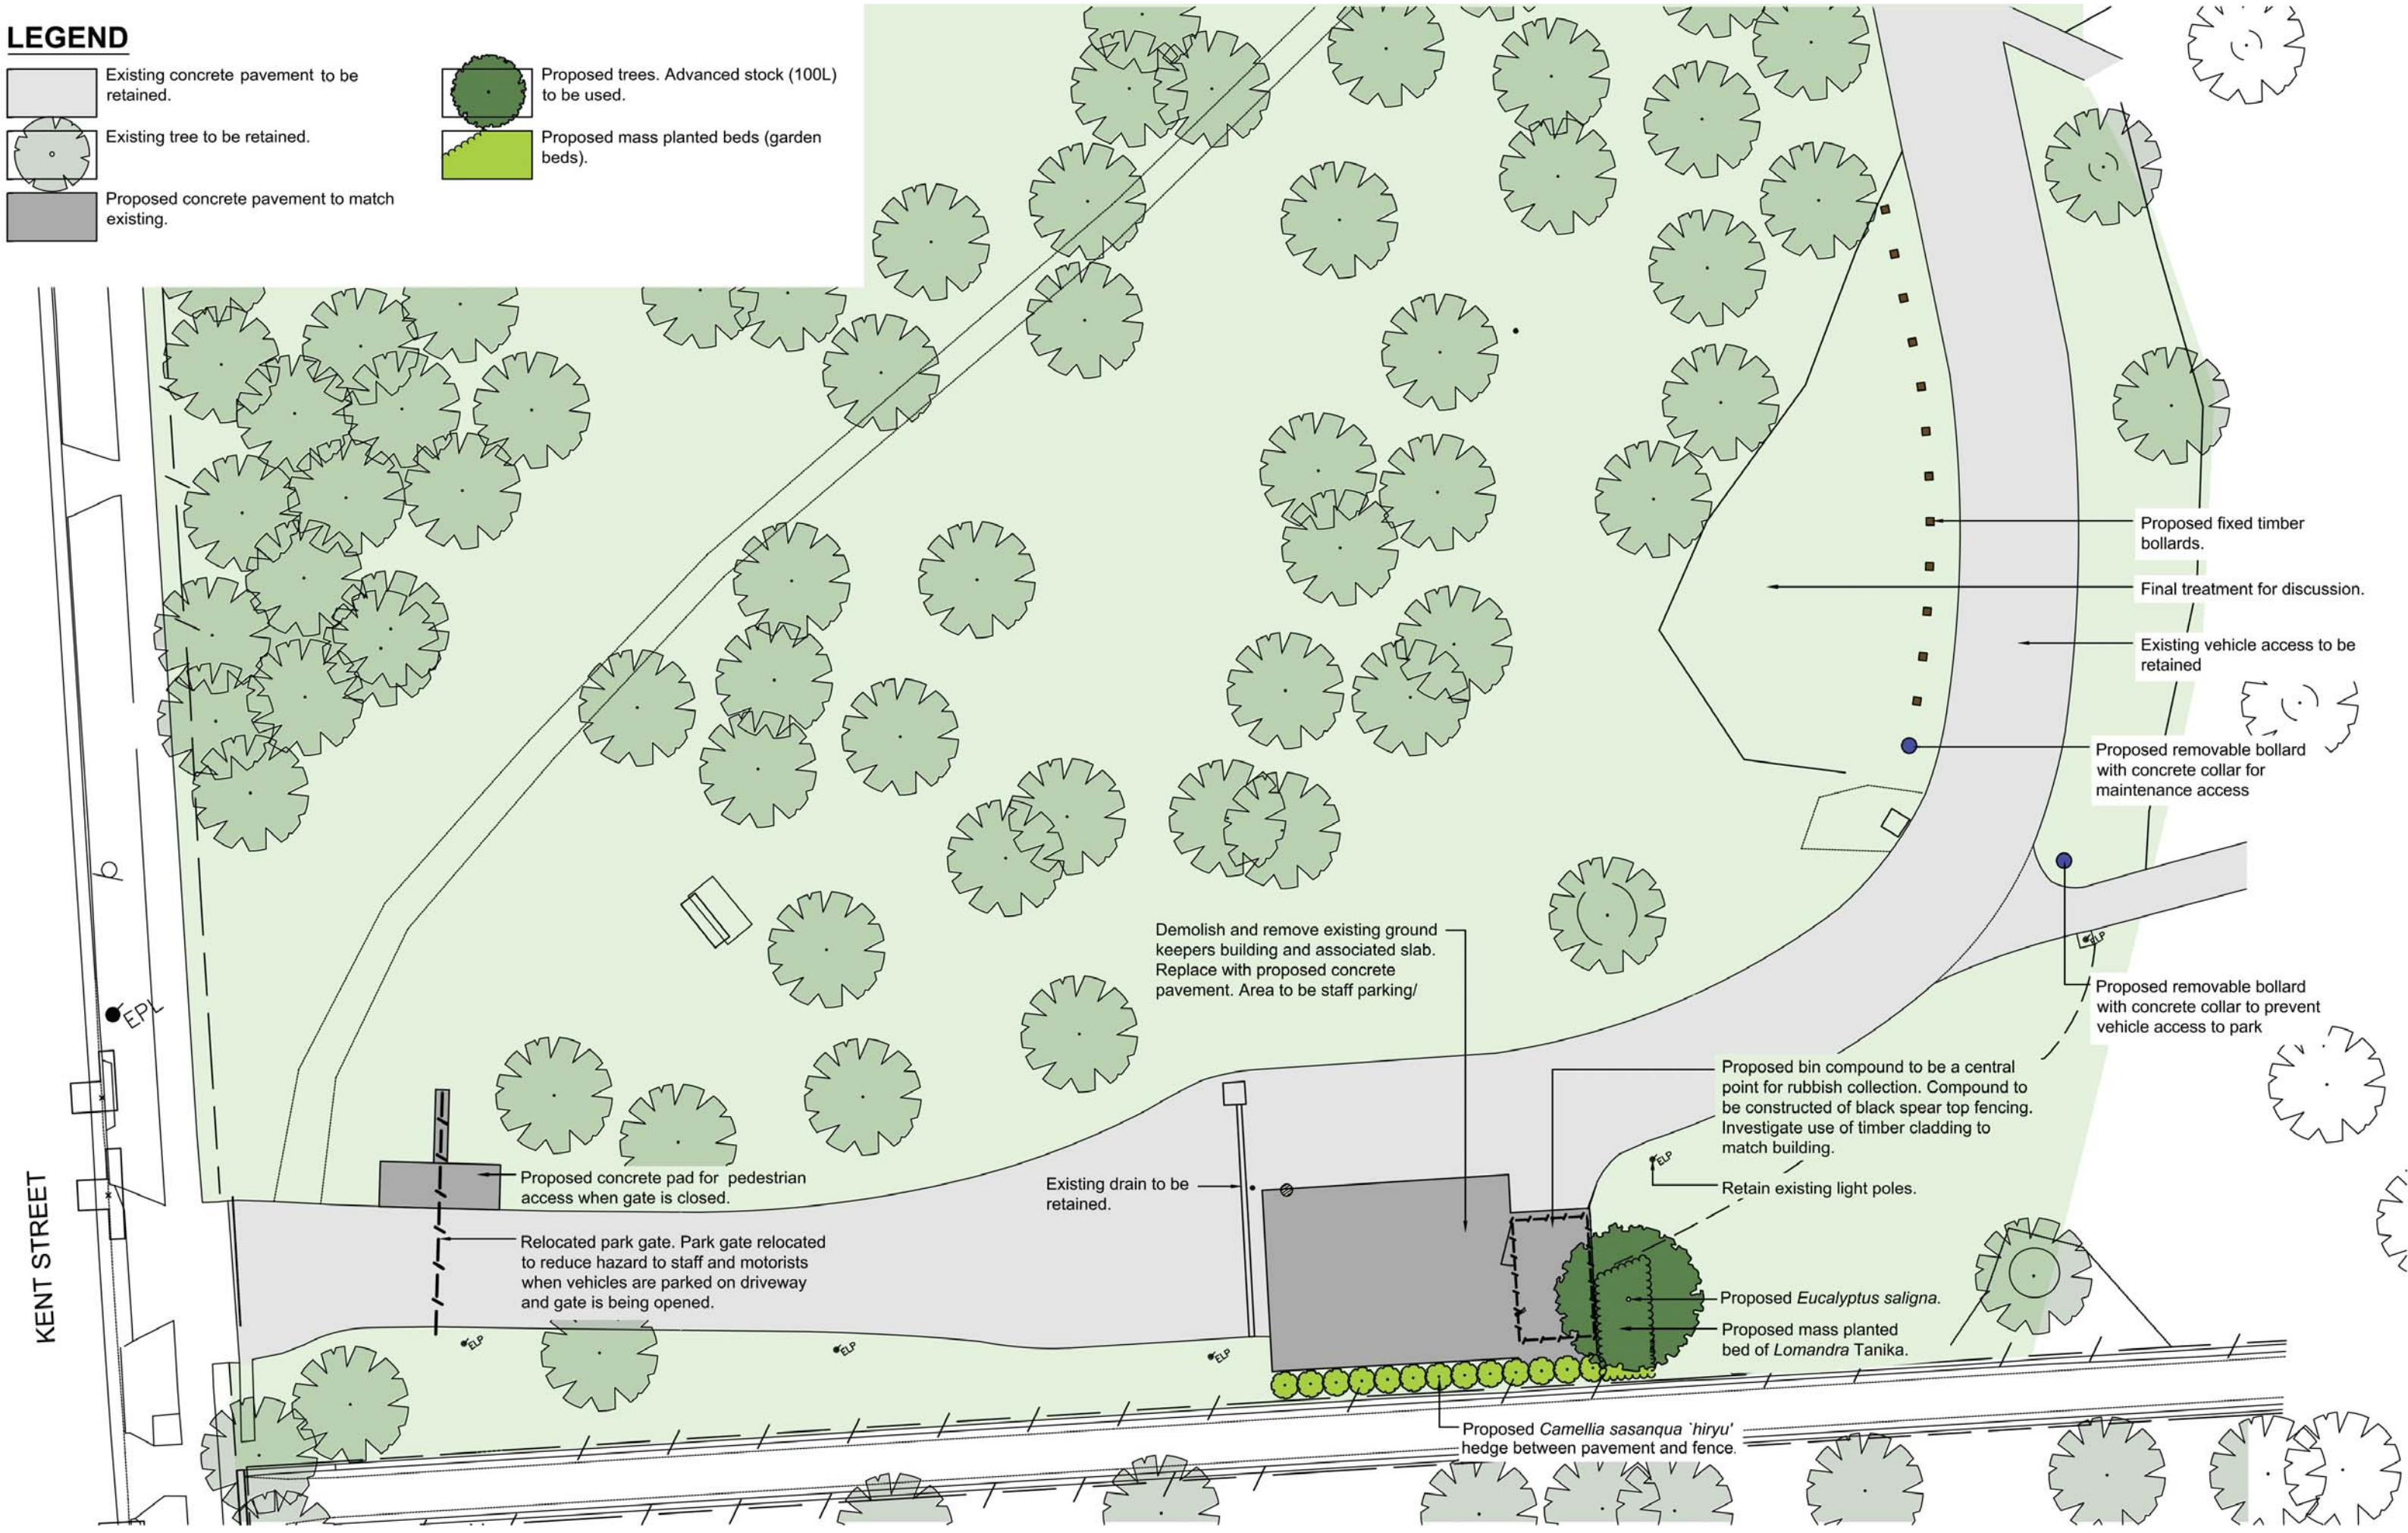

KENT STREET

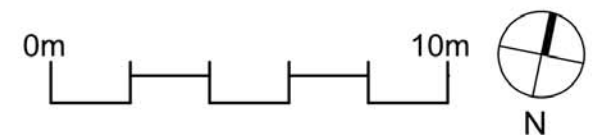

BORONIA PARK SPORTS PAVILION UPGRADE
PROPOSED LANDSCAPE WORKS AT KENT STREET VEHICLE ENTRANCE

7 AUGUST 2020