


Not To Scale  North Point

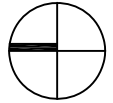

Architects:

CKDS



CKDS ARCHITECTURE

PEGGY WOMERSLEY RESERVE PROPOSED SPORTS PAVILION


3D VISUALISATION

1 MARCH 2020

SPORTS FIELD

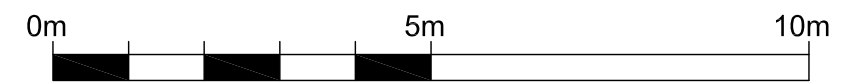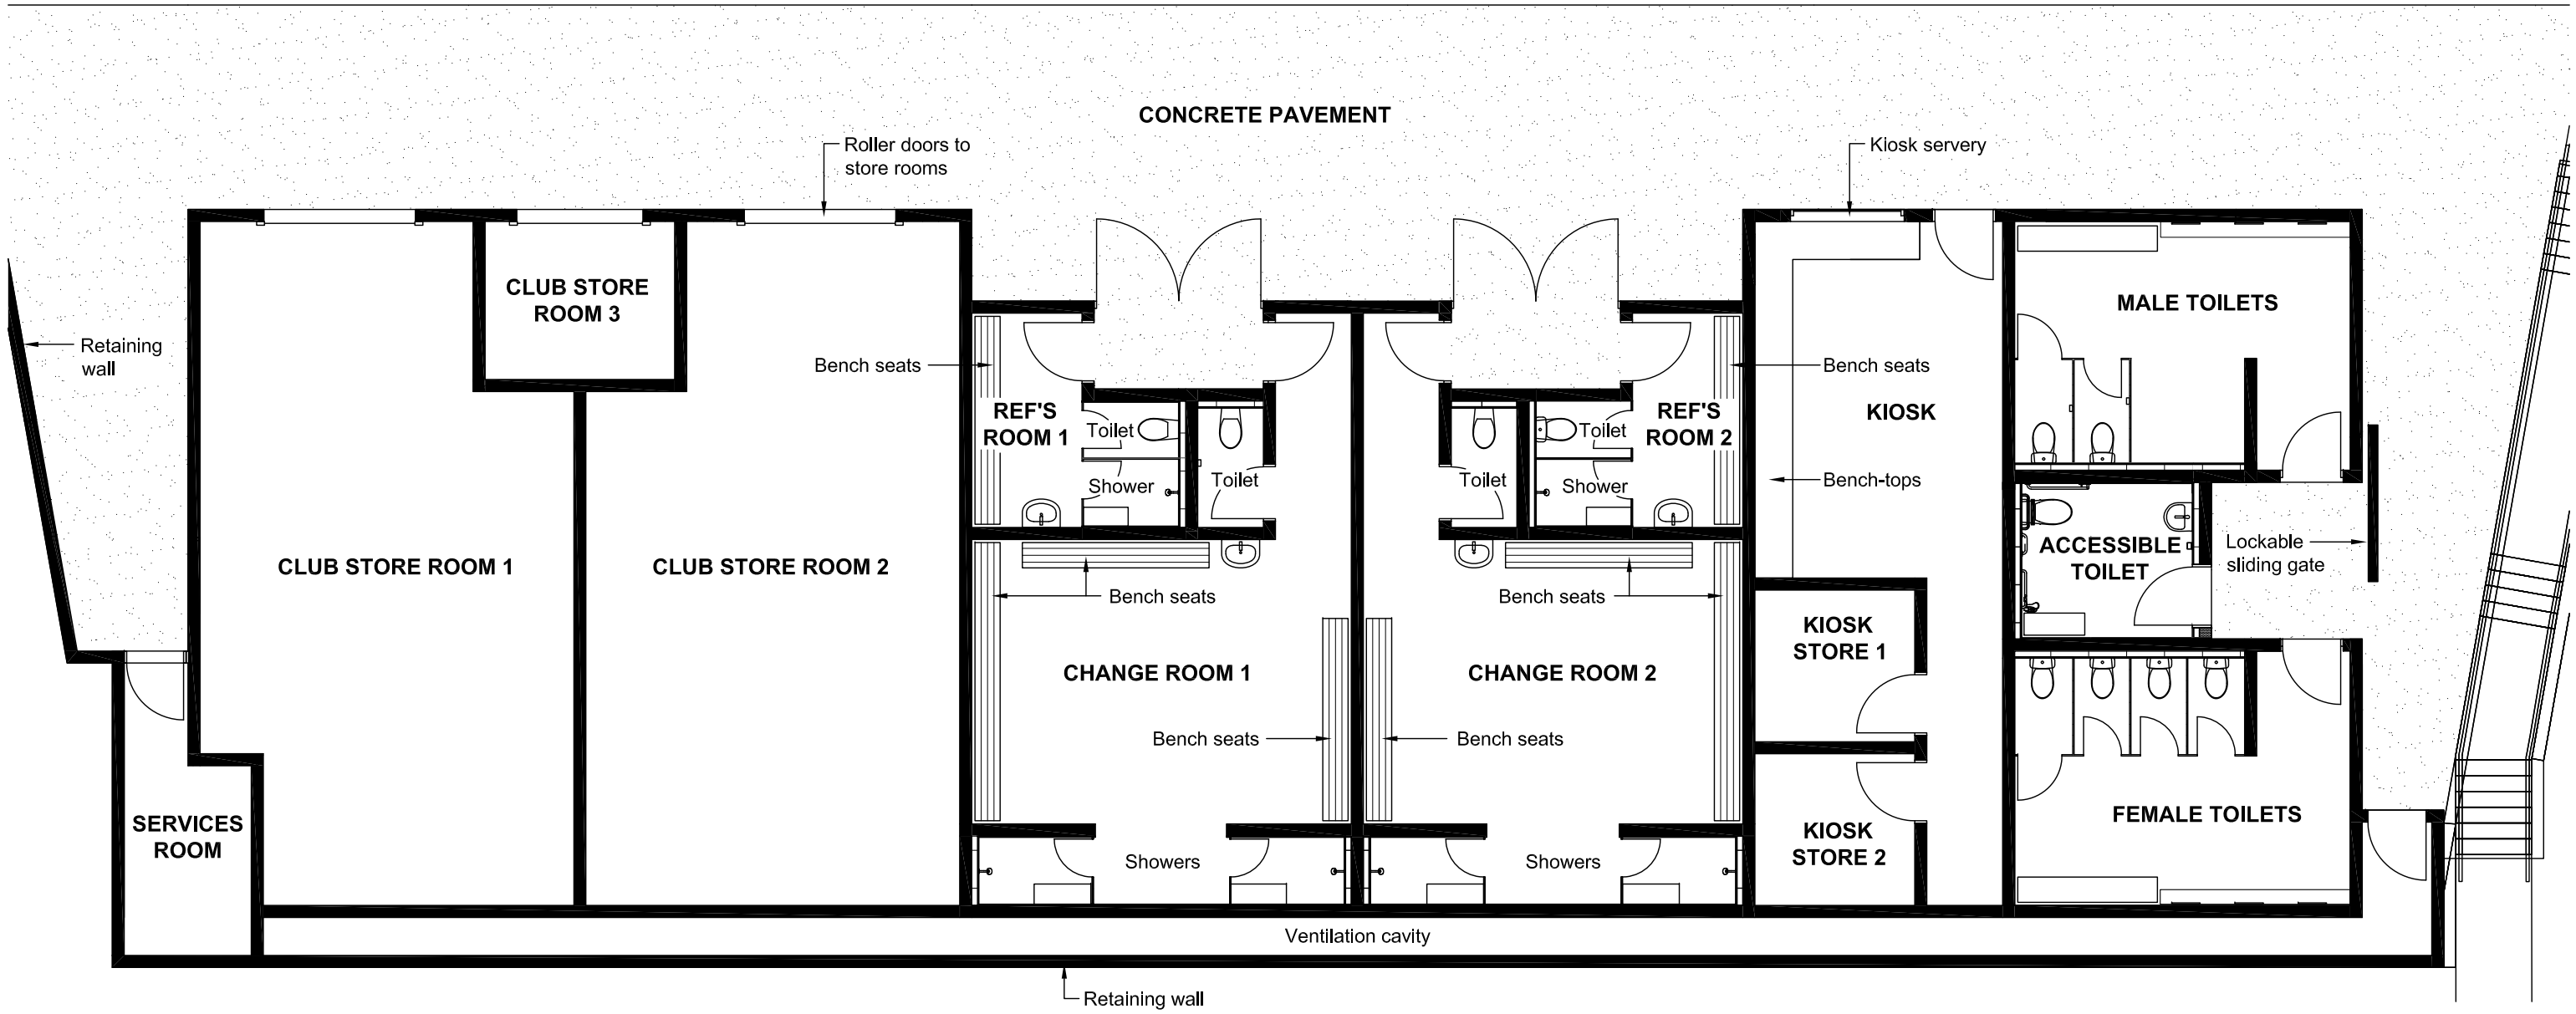

Scale 1:100 @ A3

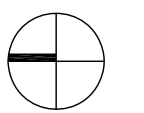

North Point



PEGGY WOMERSLEY RESERVE PROPOSED SPORTS PAVILION
PROPOSED GROUND FLOOR PLAN

1 MARCH 2020

