



FAQs Driveway Linemarking

QUESTION: How do I get lines painted near my driveway to stop people parking there?

Council allows residents and businesses to line mark the road surface near their driveway in accordance with the sketch plans attached to this document.

Alternatively, Council can undertake the work for a fee of \$311 including GST (as per Council's Fees and Charges 2022/2023). This fee does not include the ongoing maintenance of the lines if they become faded. Please note that it is illegal to park across a driveway regardless of the line marking.

QUESTION: I want to pay Council to install the line marking, what do I do now?

If you wish for Council to undertake the work, then please lodge a Service Request (refer to Council's web site at www.cityofparramatta.nsw.gov.au → Online Services → Submit a Request → Traffic and Transport → Issues at Driveways → Request for Driveway Linemarking).

Council will arrange for an invoice to be sent to you. Once paid, Council will arrange for the work to be completed.

QUESTION: I want to organise the linemarking myself, can I?


If you intend to arrange the line marking, please ensure that the work is undertaken in accordance with the relevant sketch plan attached. Any work that is not done in accordance with the plan may be removed by Council.

The organisation or person undertaking the work is required to submit a Temporary Road Occupancy Application online (refer to Council's web site at www.cityofparramatta.nsw.gov.au → Online Services → Lodge an Application → Roads and Related Infrastructure.)

QUESTION: We have multiple driveways to mark, is there a different price?

Council can undertake the work for a fee of \$311 including GST for one driveway and a further \$216.00 including GST (as per Council's Fees and Charges 2022/2023) for each additional driveway. This fee does not include the ongoing maintenance of the lines if they become faded.

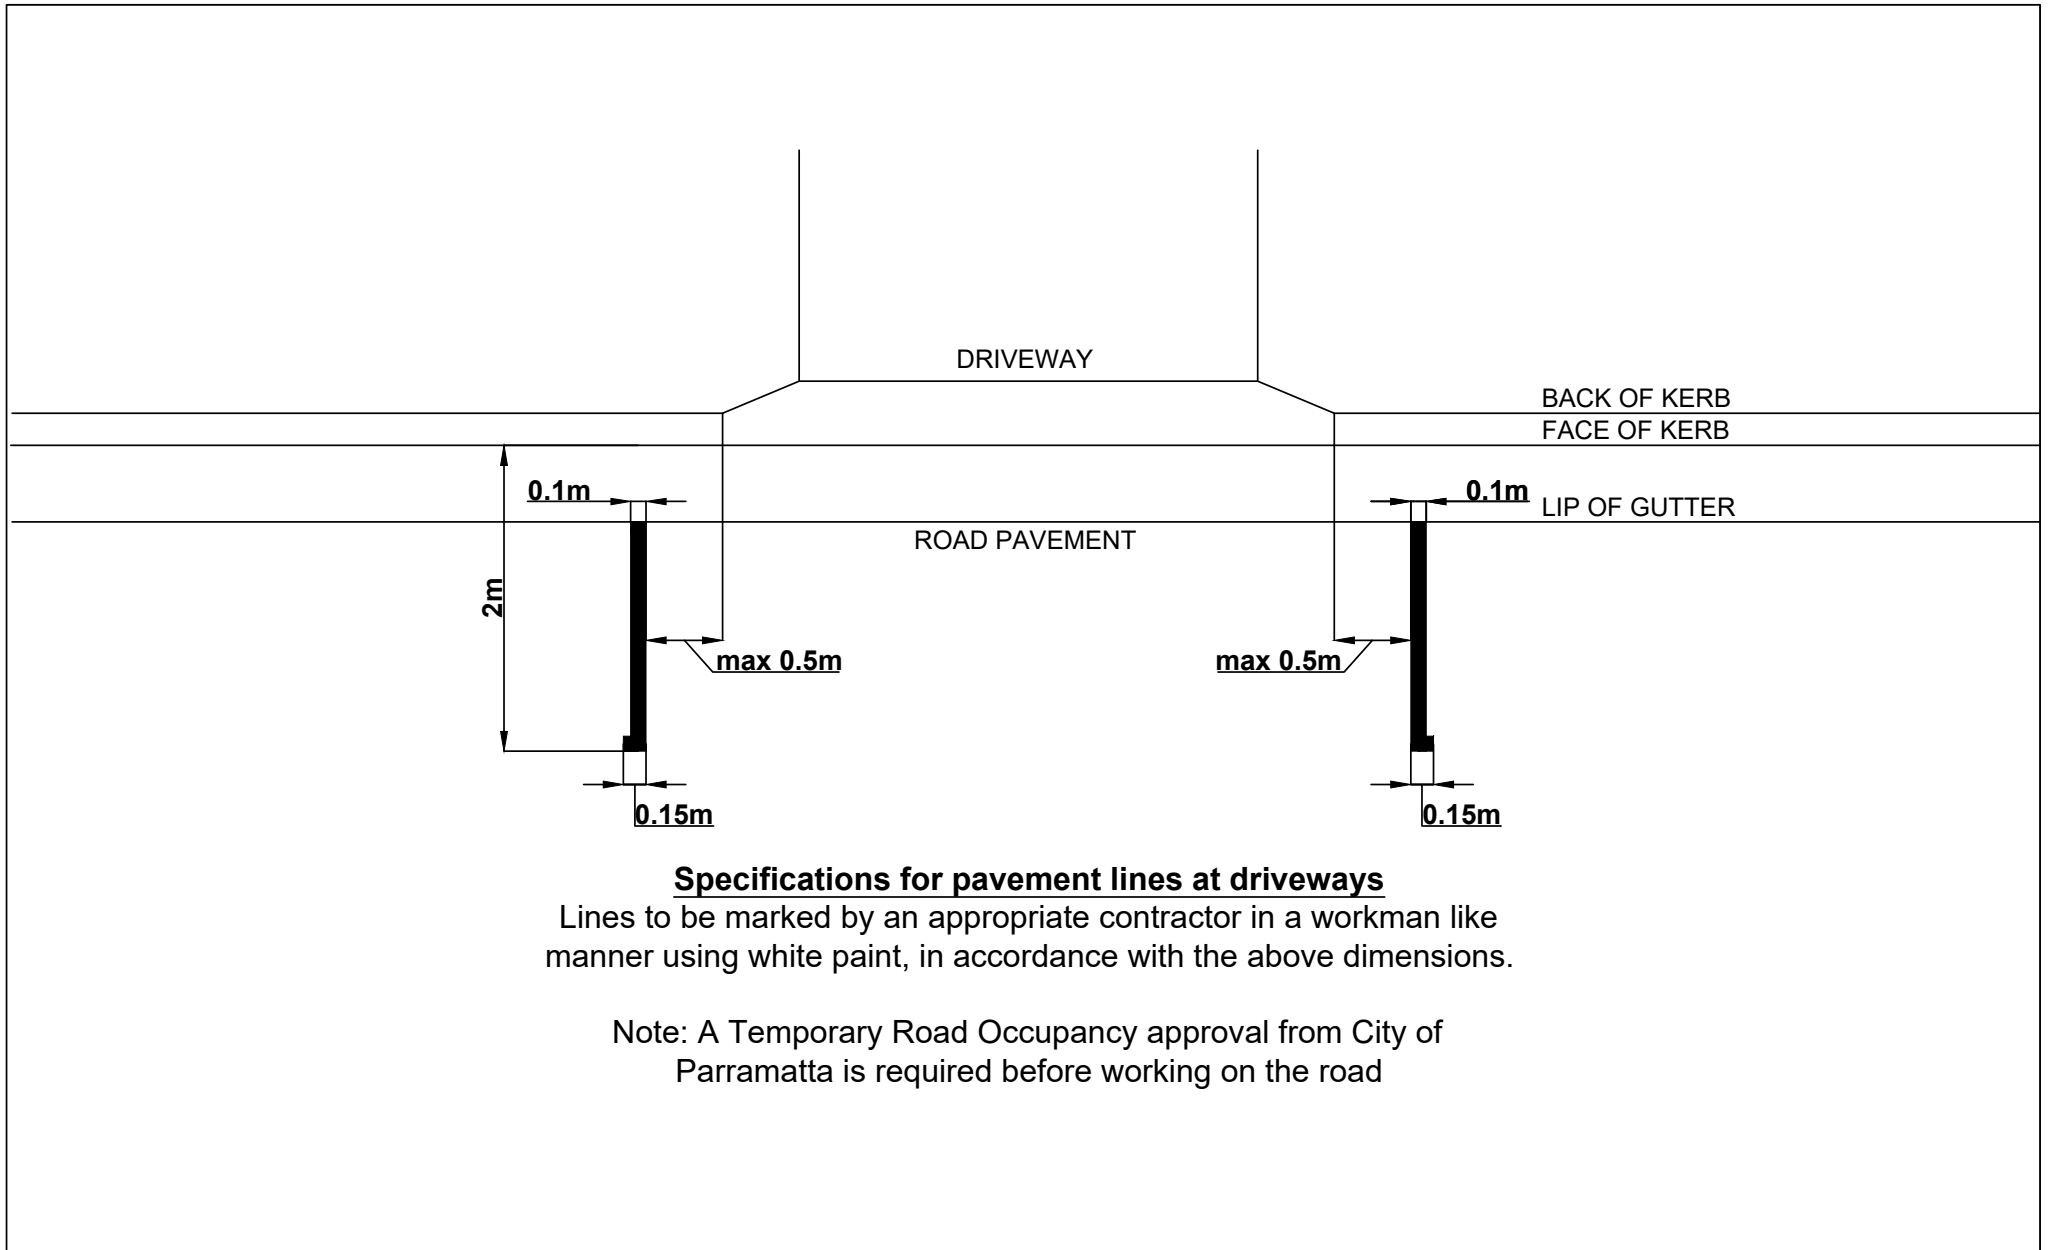


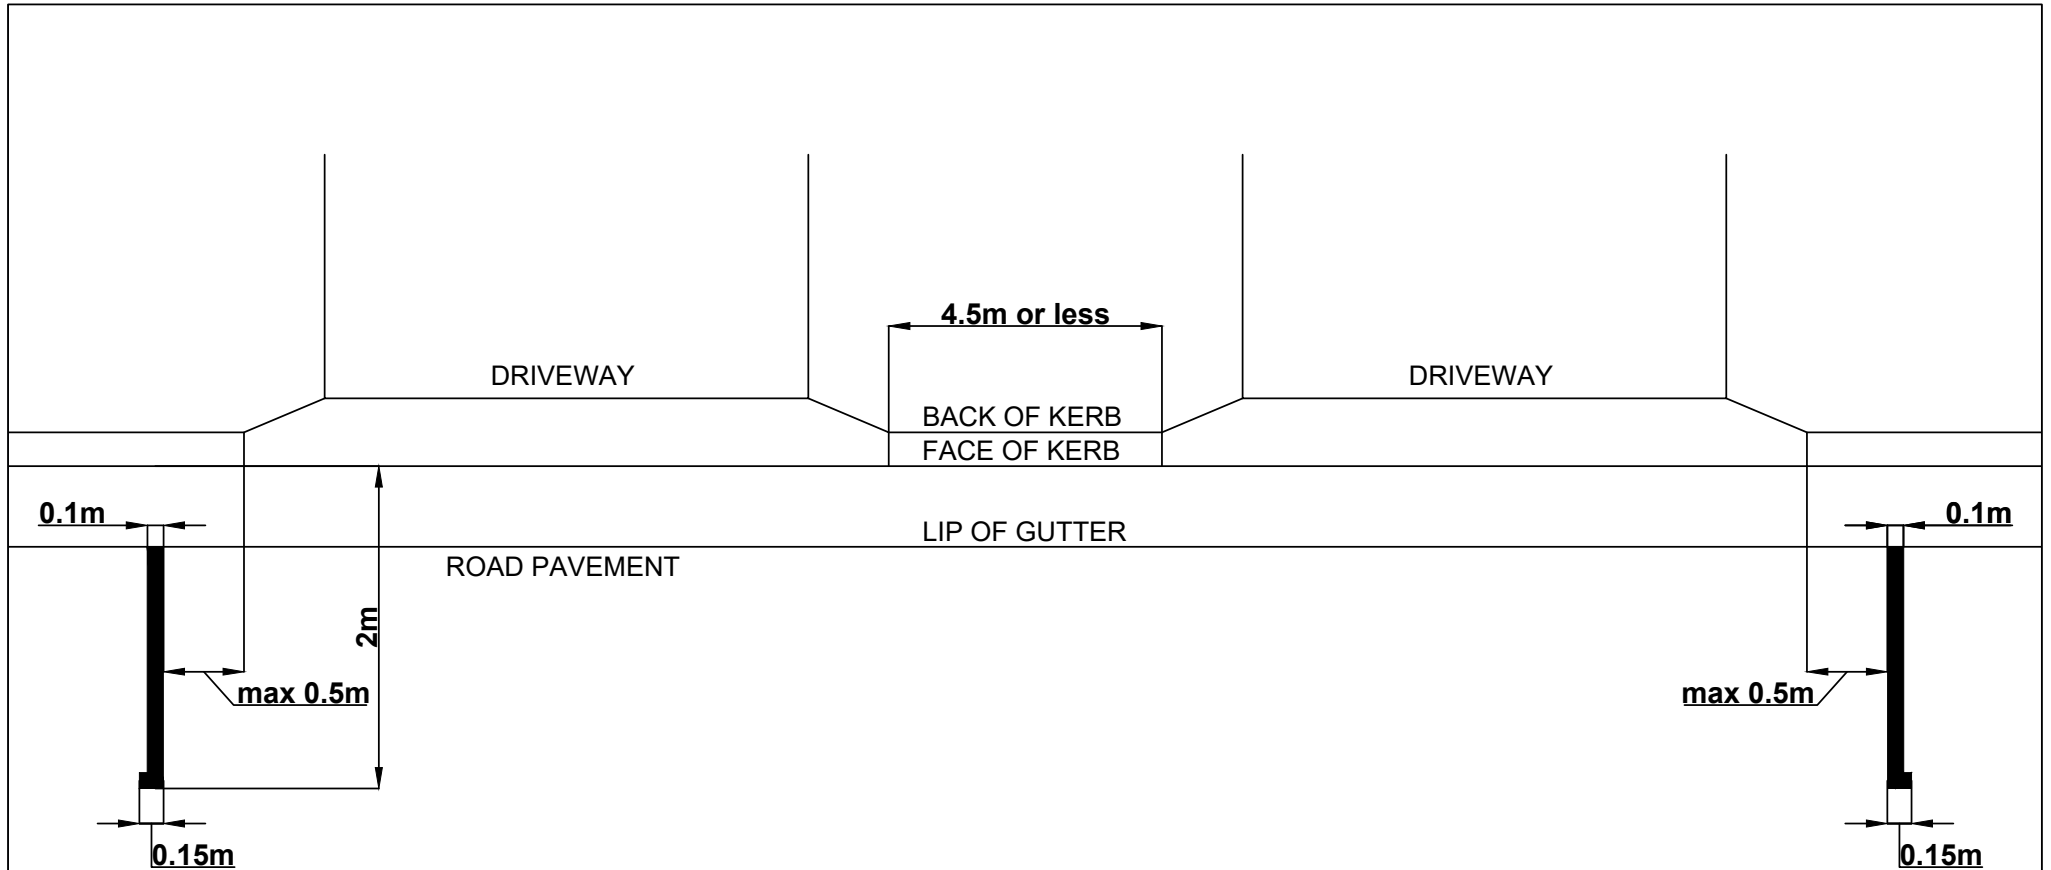


Specifications for pavement lines at driveways

Lines to be marked by an appropriate contractor in a workman like manner using white paint, in accordance with the above dimensions.

Note: A Temporary Road Occupancy approval from City of Parramatta is required before working on the road


DATE	AMENDMENT	INIT.	NOTES	SCALE	N.T.S.	 CITY OF PARRAMATTA COUNCIL TRAFFIC AND TRANSPORT SERVICES	STD DWG WHITE PAVEMENT MARKINGS AT DRIVEWAYS
			ALL SIGN POSTING TO BE IN ACCORDANCE WITH AS.1742 ALL DIMENSIONS ARE IN METRES CAUTION: SERVICES TO BE LOCATED PRIOR TO EXCAVATION	DESIGNED RP DRAWN 25/06/2021 CHECKED APPROVED			




Specifications for pavement lines at driveways

Lines to be marked by an appropriate contractor in a workman like manner using white paint, in accordance with the above dimensions.

Note: A Temporary Road Occupancy approval from City of Parramatta is required before working on the road


DATE	AMENDMENT	INIT.	NOTES	SCALE	N.T.S.	 CITY OF PARRAMATTA COUNCIL TRAFFIC AND TRANSPORT SERVICES	STD DWG WHITE PAVEMENT MARKINGS AT DRIVEWAYS WITHIN 4.5m OF EACH OTHER
			ALL SIGN POSTING TO BE IN ACCORDANCE WITH AS.1742 ALL DIMENSIONS ARE IN METRES CAUTION: SERVICES TO BE LOCATED PRIOR TO EXCAVATION	DESIGNED RP DRAWN 25/06/2021 CHECKED APPROVED			

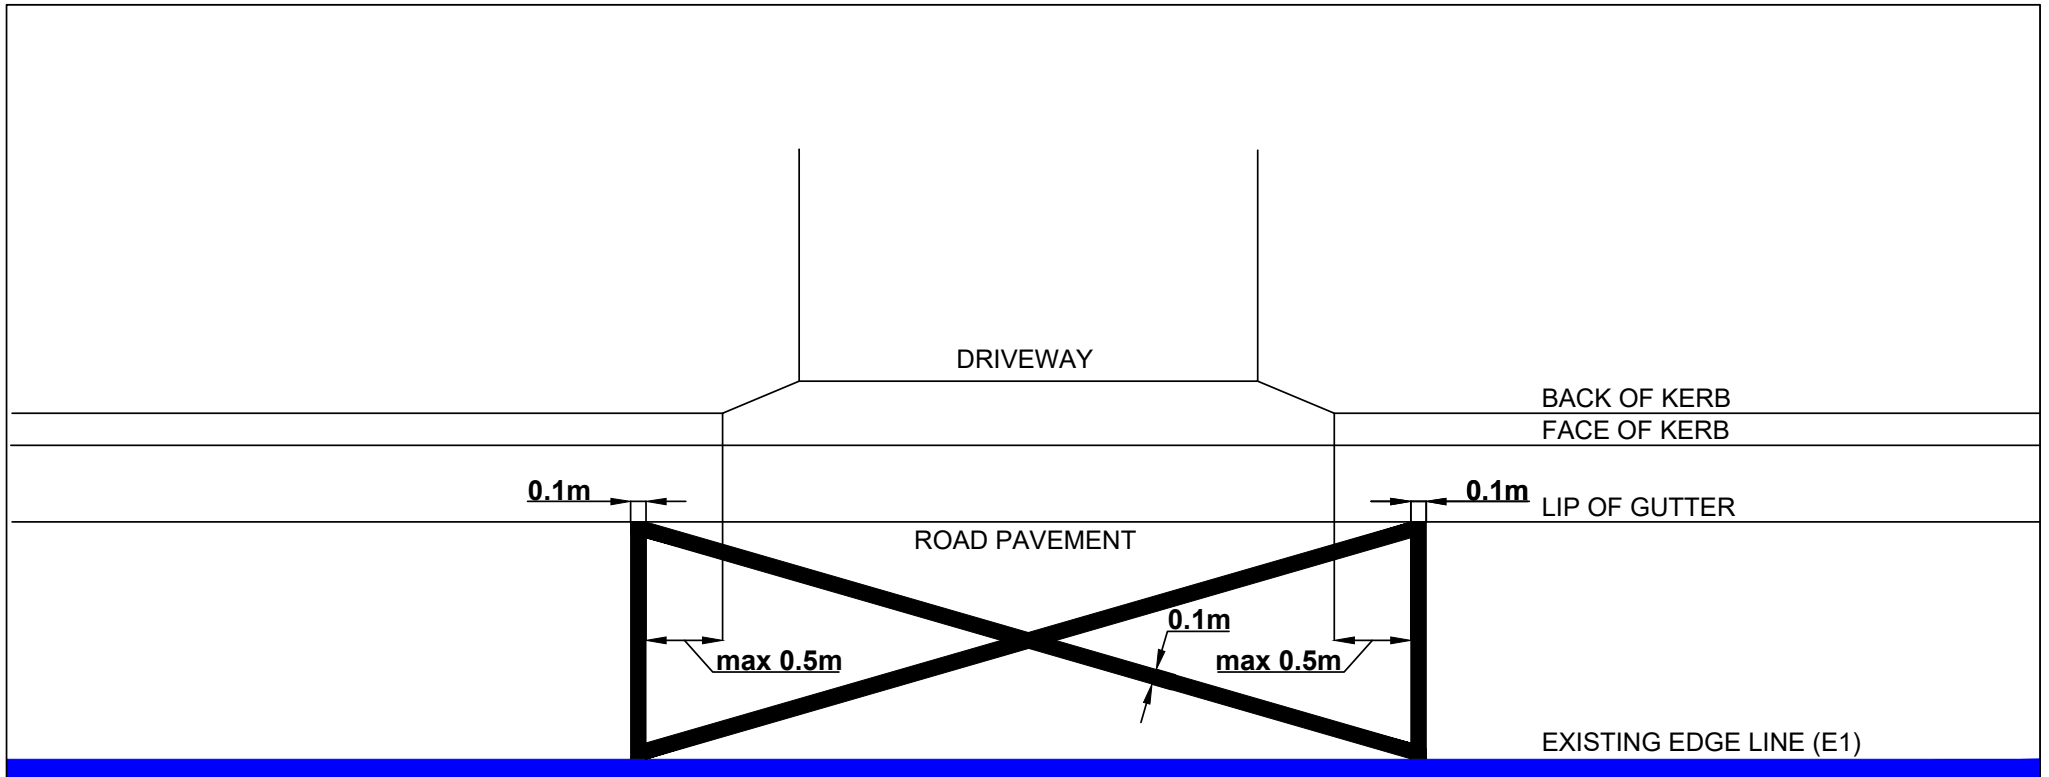

Specifications for pavement lines at driveways

Lines to be marked by an appropriate contractor in a workman like manner using white paint, in accordance with the above dimensions.

Note: A Temporary Road Occupancy approval from City of Parramatta is required before working on the road

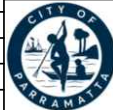DATE	AMENDMENT	INIT.	NOTES	SCALE	N.T.S.	 CITY OF PARRAMATTA COUNCIL TRAFFIC AND TRANSPORT SERVICES	STD DWG WHITE PAVEMENT MARKINGS AT DRIVEWAYS WITH EDGE LINES
			ALL SIGN POSTING TO BE IN ACCORDANCE WITH AS.1742	DESIGNED	RP		
			ALL DIMENSIONS ARE IN METRES	DRAWN	25/06/2021		
			CAUTION: SERVICES TO BE LOCATED PRIOR TO EXCAVATION	CHECKED			
				APPROVED			