


DATE	AMENDMENT	INIT.	NOTES	SCALE	N.T.S.
			ALL SIGN POSTING TO BE IN ACCORDANCE WITH AS.1742	DESIGNED	RP
			ALL DIMENSIONS ARE IN METRES	DRAWN	04/09/2020
			CAUTION: SERVICES TO BE LOCATED PRIOR TO EXCAVATION	CHECKED	
				APPROVED	

CITY OF PARRAMATTA COUNCIL
TRAFFIC AND TRANSPORT SERVICES


STD DWG

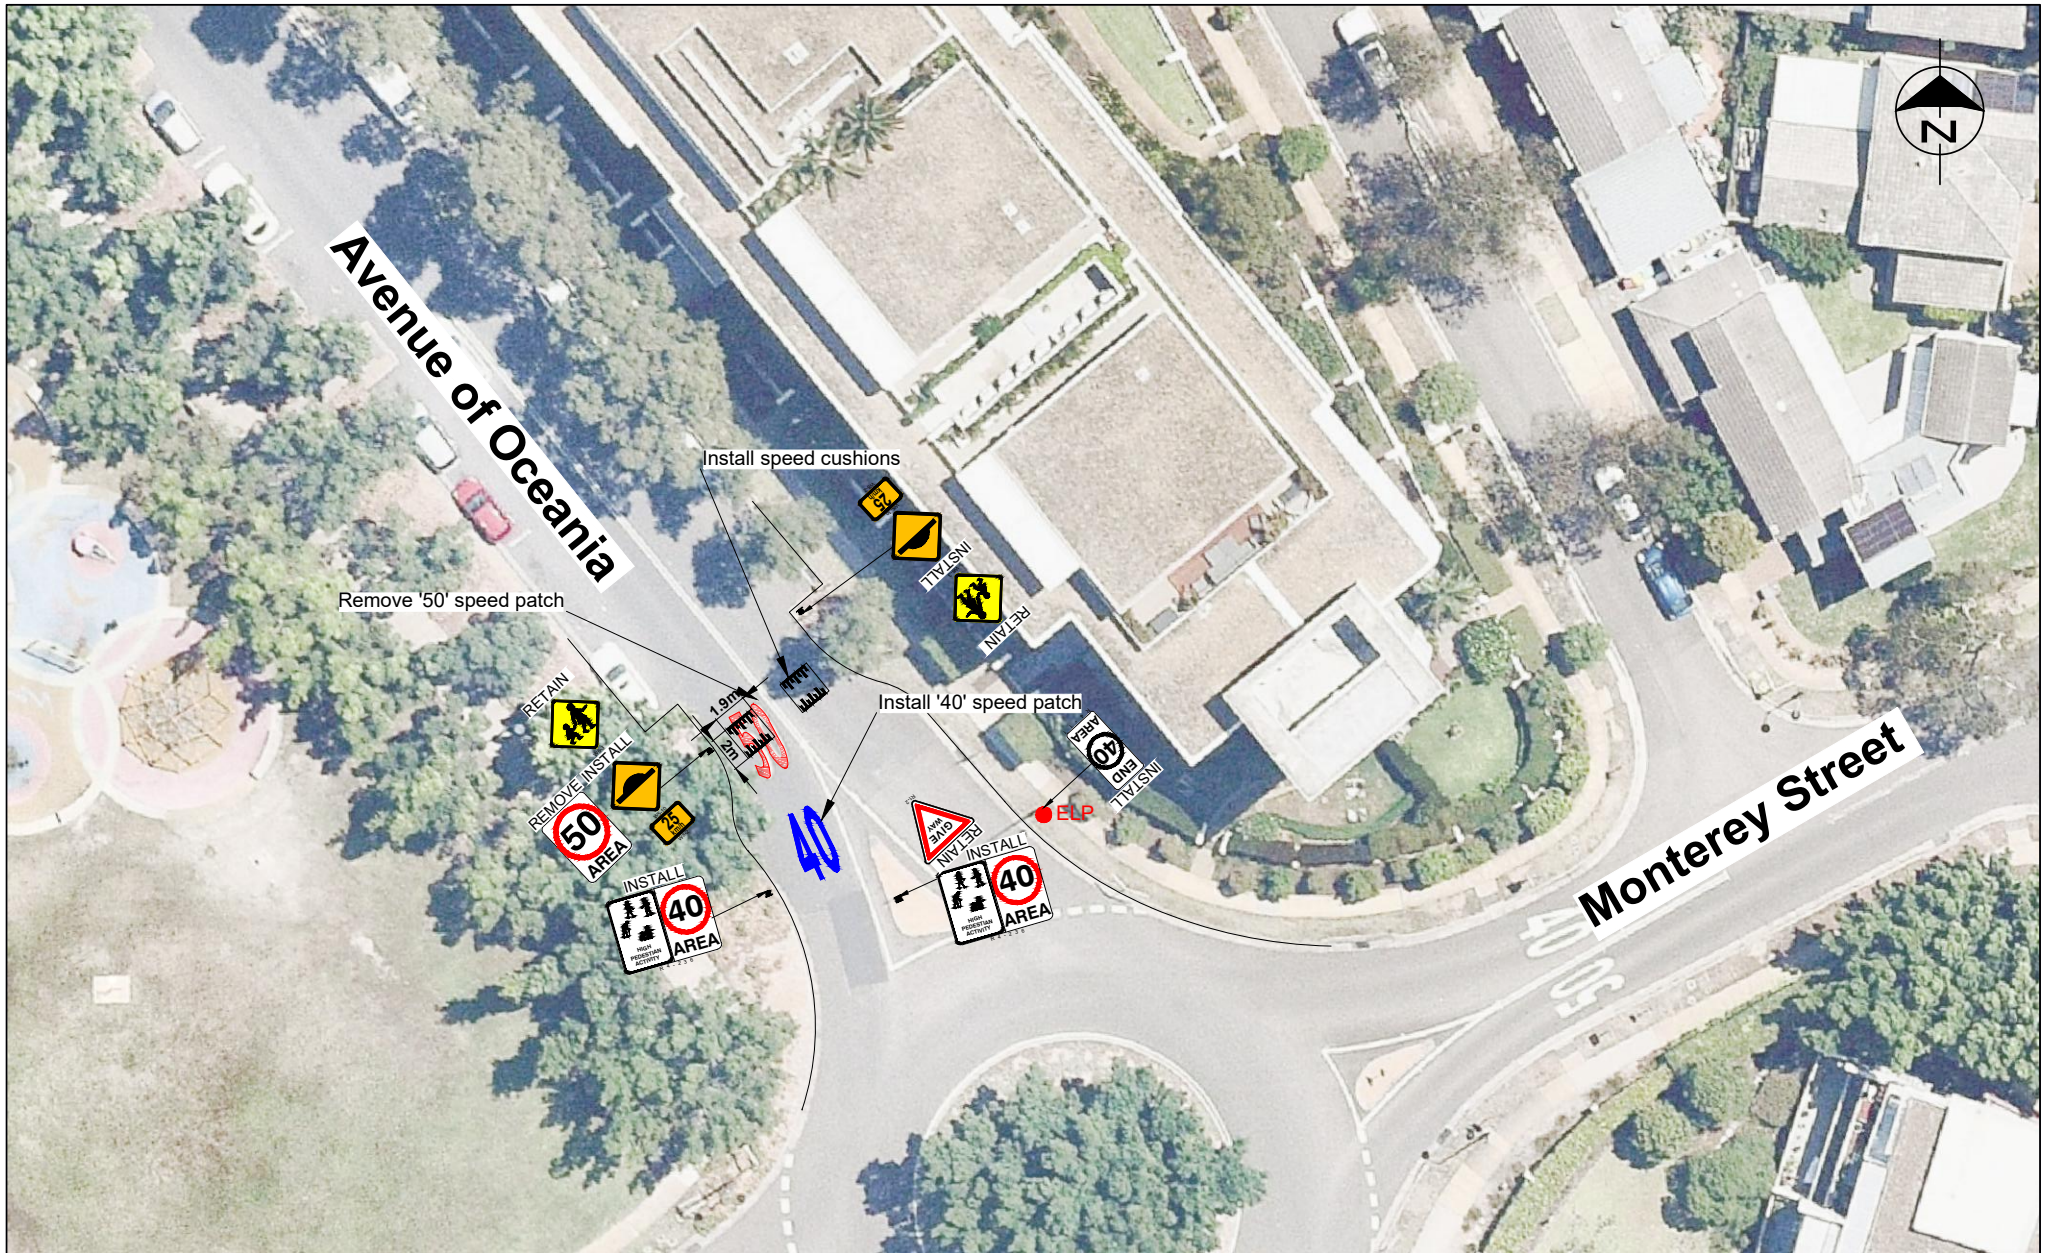

DATE	AMENDMENT	INIT.	NOTES	SCALE	N.T.S.
			ALL SIGN POSTING TO BE IN ACCORDANCE WITH AS.1742	DESIGNED	RP
			ALL DIMENSIONS ARE IN METRES	DRAWN	04/09/2020
			CAUTION: SERVICES TO BE LOCATED PRIOR TO EXCAVATION	CHECKED	
				APPROVED	

CITY OF PARRAMATTA COUNCIL
TRAFFIC AND TRANSPORT SERVICES

STD DWG
Sheet N1

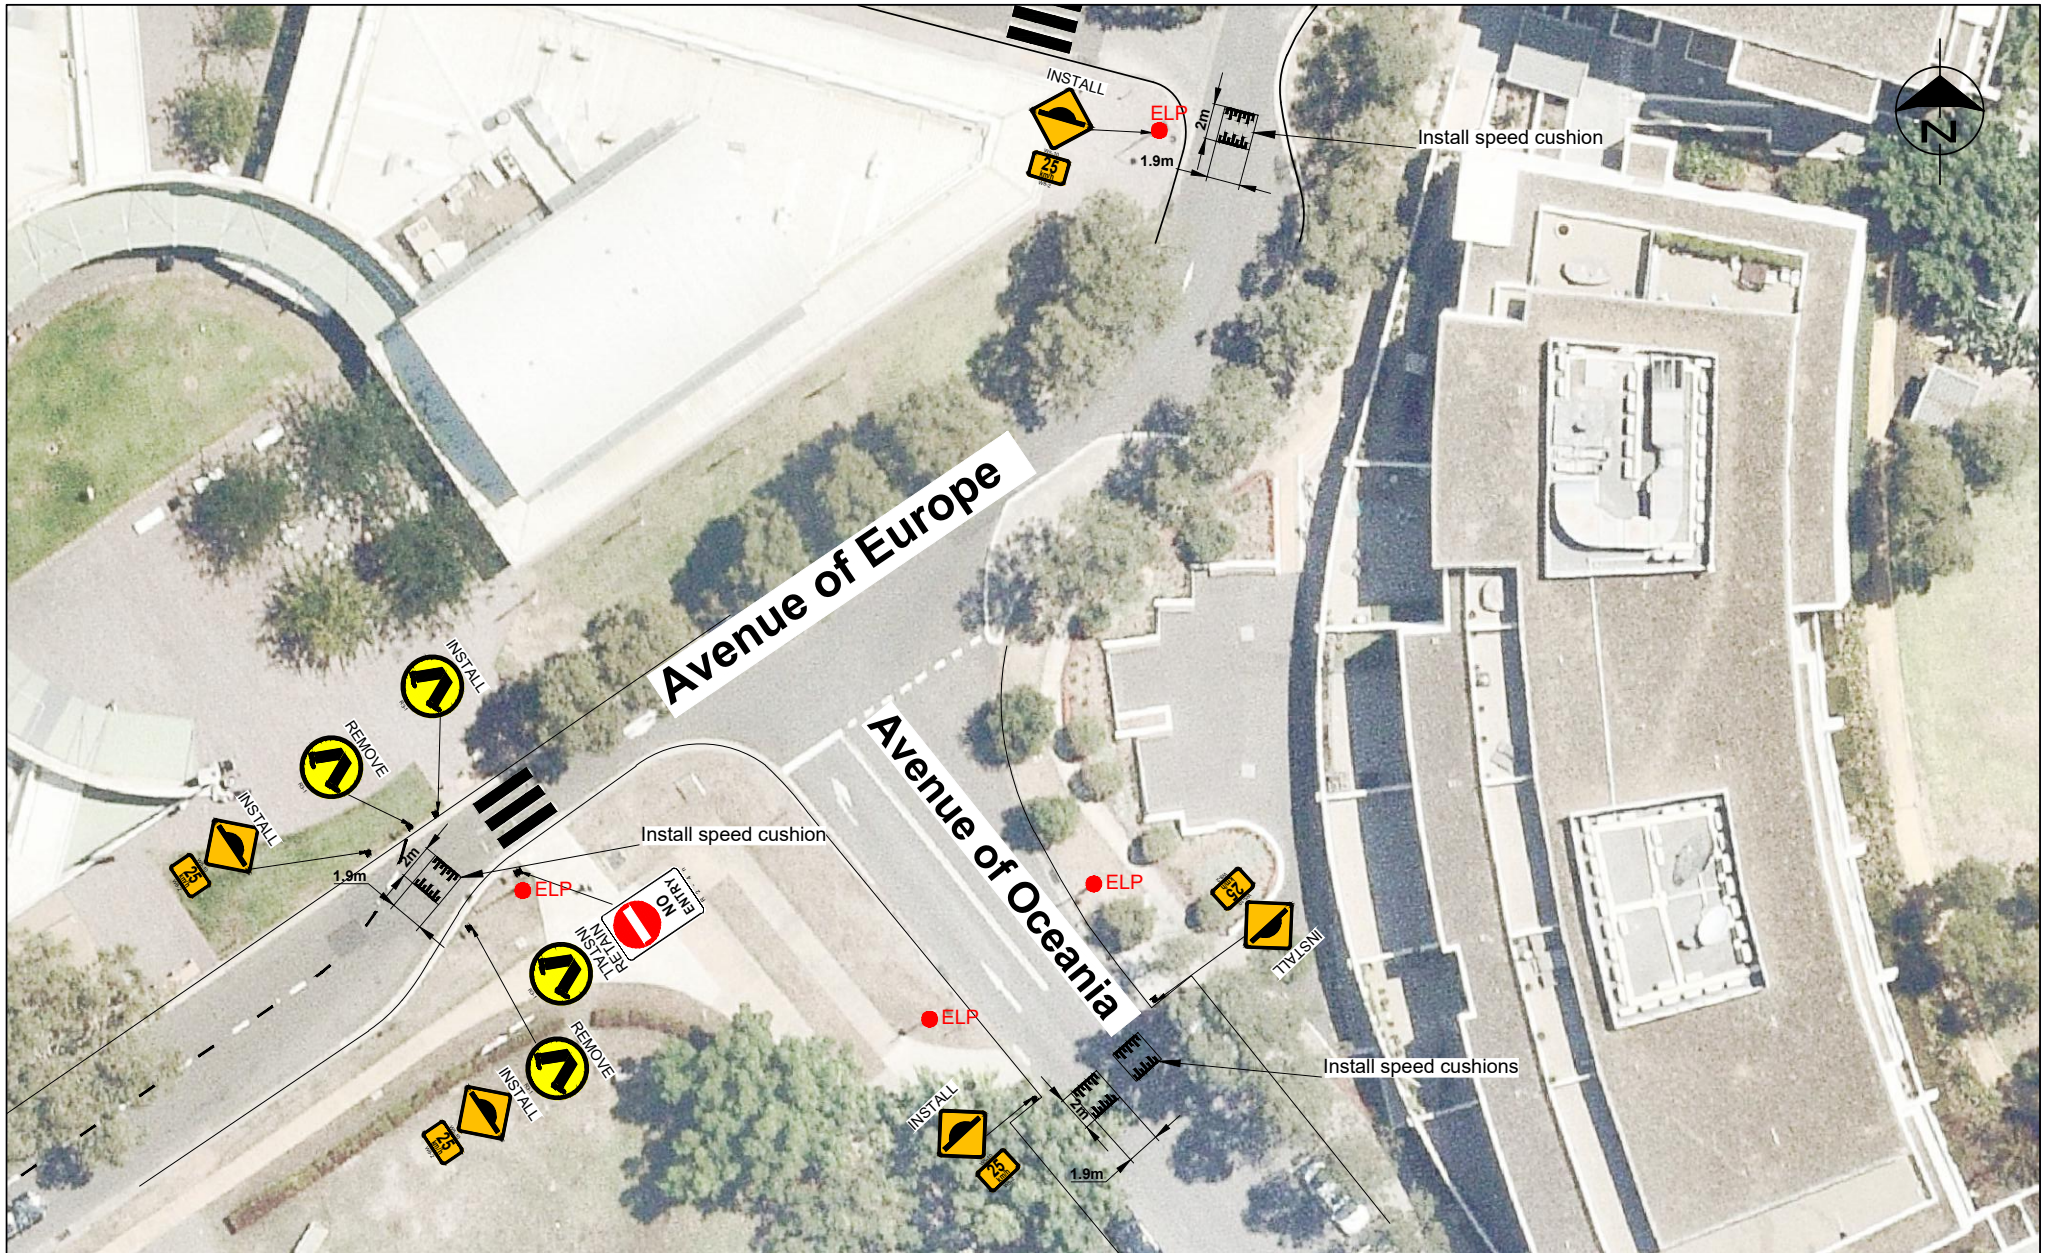

DATE	AMENDMENT	INIT.	NOTES	SCALE	N.T.S.
			ALL SIGN POSTING TO BE IN ACCORDANCE WITH AS.1742	DESIGNED	RP
			ALL DIMENSIONS ARE IN METRES	DRAWN	04/09/2020
			CAUTION: SERVICES TO BE LOCATED PRIOR TO EXCAVATION	CHECKED	
				APPROVED	

CITY OF PARRAMATTA COUNCIL
TRAFFIC AND TRANSPORT SERVICES

STD DWG
Sheet N2




DATE	AMENDMENT	INIT.	NOTES	SCALE	N.T.S.
			ALL SIGN POSTING TO BE IN ACCORDANCE WITH AS.1742	DESIGNED	RP
			ALL DIMENSIONS ARE IN METRES	DRAWN	04/09/2020
			CAUTION: SERVICES TO BE LOCATED PRIOR TO EXCAVATION	CHECKED	
				APPROVED	

CITY OF PARRAMATTA COUNCIL
TRAFFIC AND TRANSPORT SERVICES

STD DWG
Sheet N3




DATE	AMENDMENT	INIT.	NOTES	SCALE	N.T.S.	CITY OF PARRAMATTA COUNCIL	STD DWG
			ALL SIGN POSTING TO BE IN ACCORDANCE WITH AS.1742	DESIGNED	RP		
			ALL DIMENSIONS ARE IN METRES	DRAWN	04/09/2020		
			CAUTION: SERVICES TO BE LOCATED PRIOR TO EXCAVATION	CHECKED			
				APPROVED			

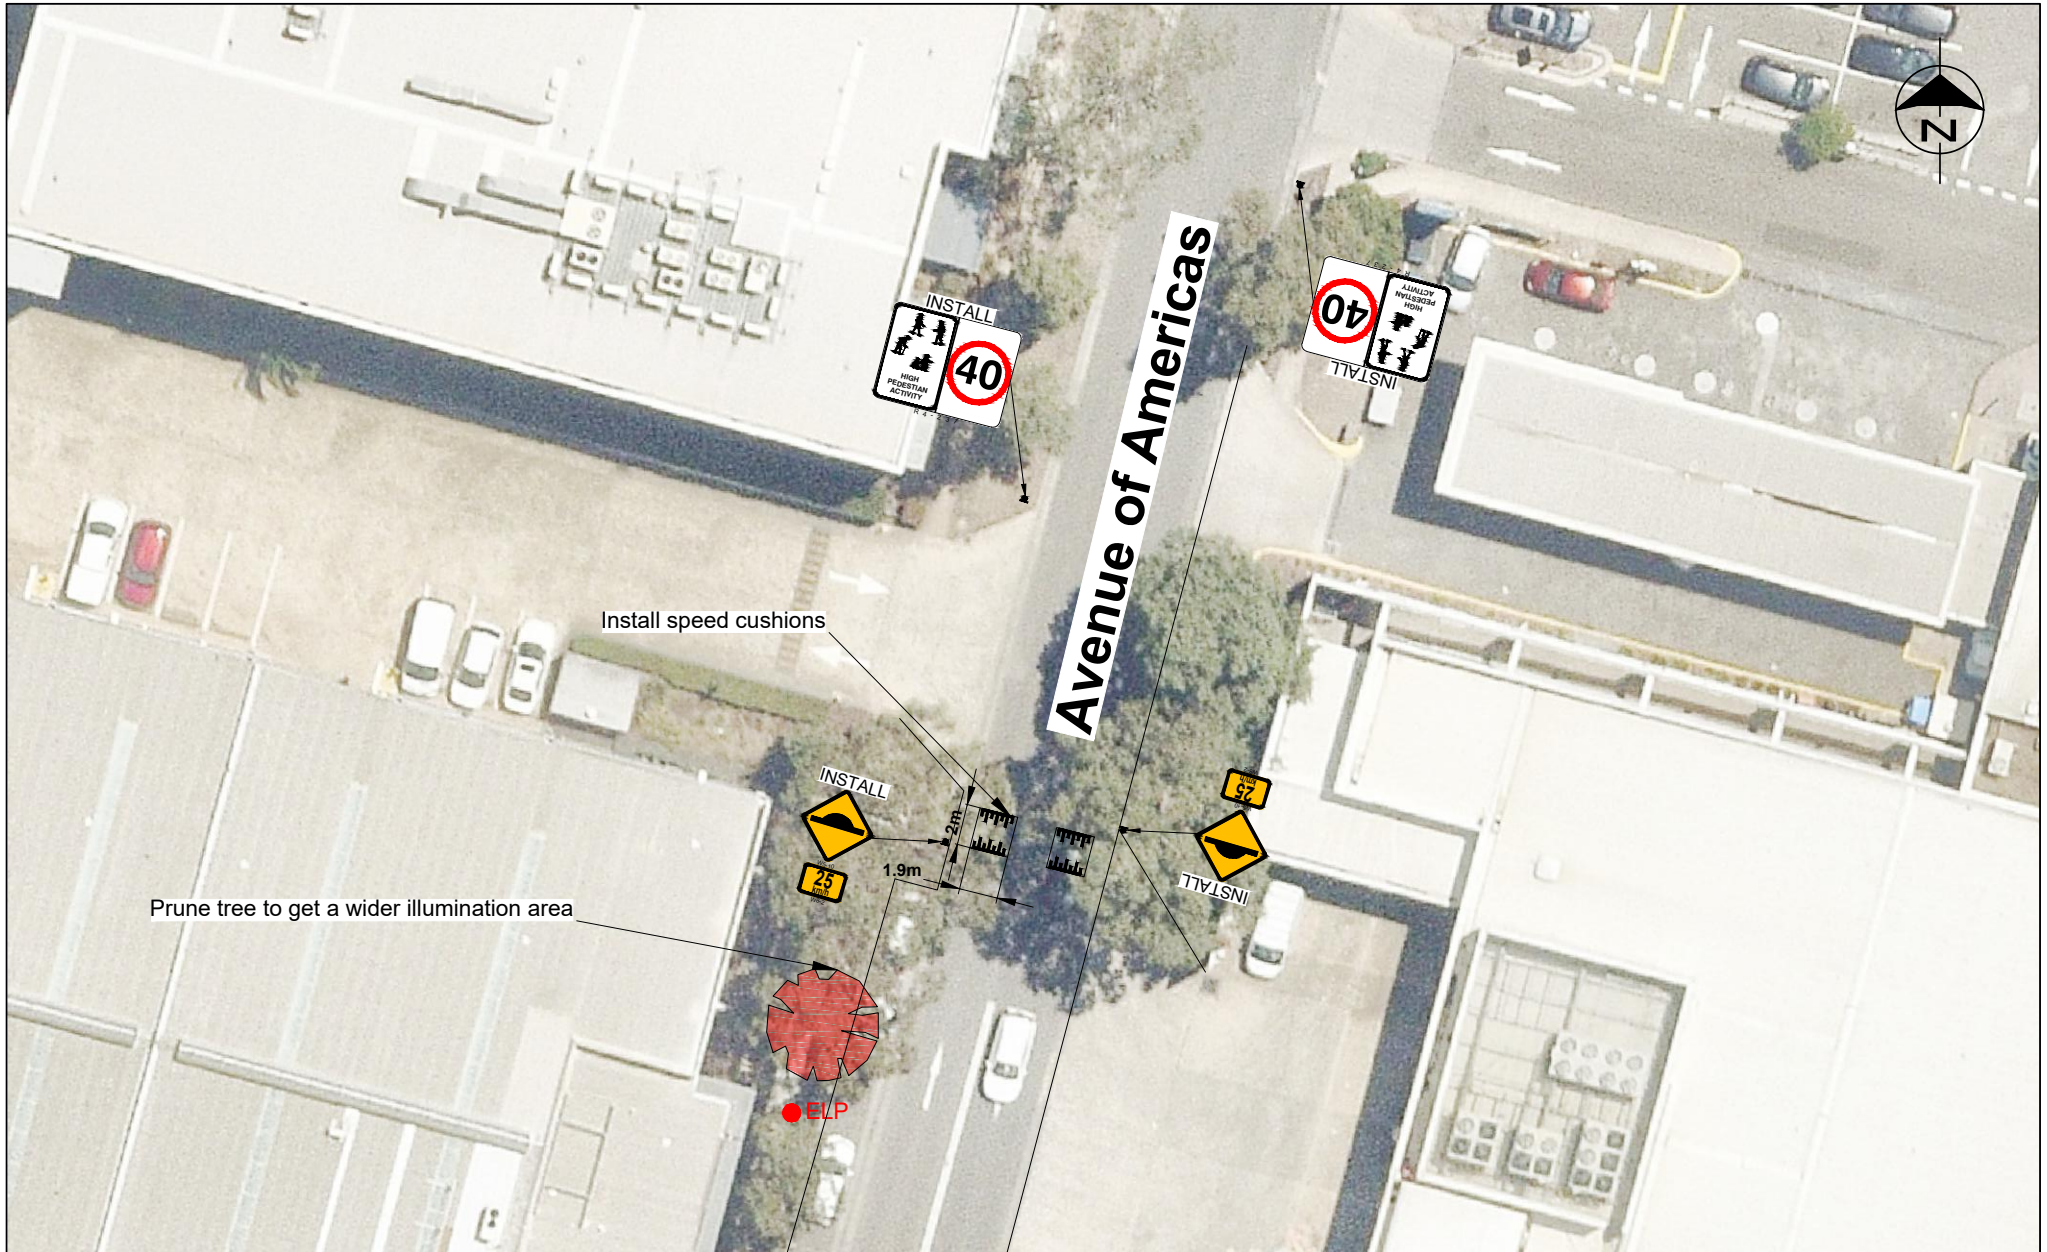

DATE	AMENDMENT	INIT.	NOTES	SCALE	N.T.S.
			ALL SIGN POSTING TO BE IN ACCORDANCE WITH AS.1742	DESIGNED	RP
			ALL DIMENSIONS ARE IN METRES	DRAWN	04/09/2020
			CAUTION: SERVICES TO BE LOCATED PRIOR TO EXCAVATION	CHECKED	
				APPROVED	

CITY OF PARRAMATTA COUNCIL
TRAFFIC AND TRANSPORT SERVICES

STD DWG
Sheet N5

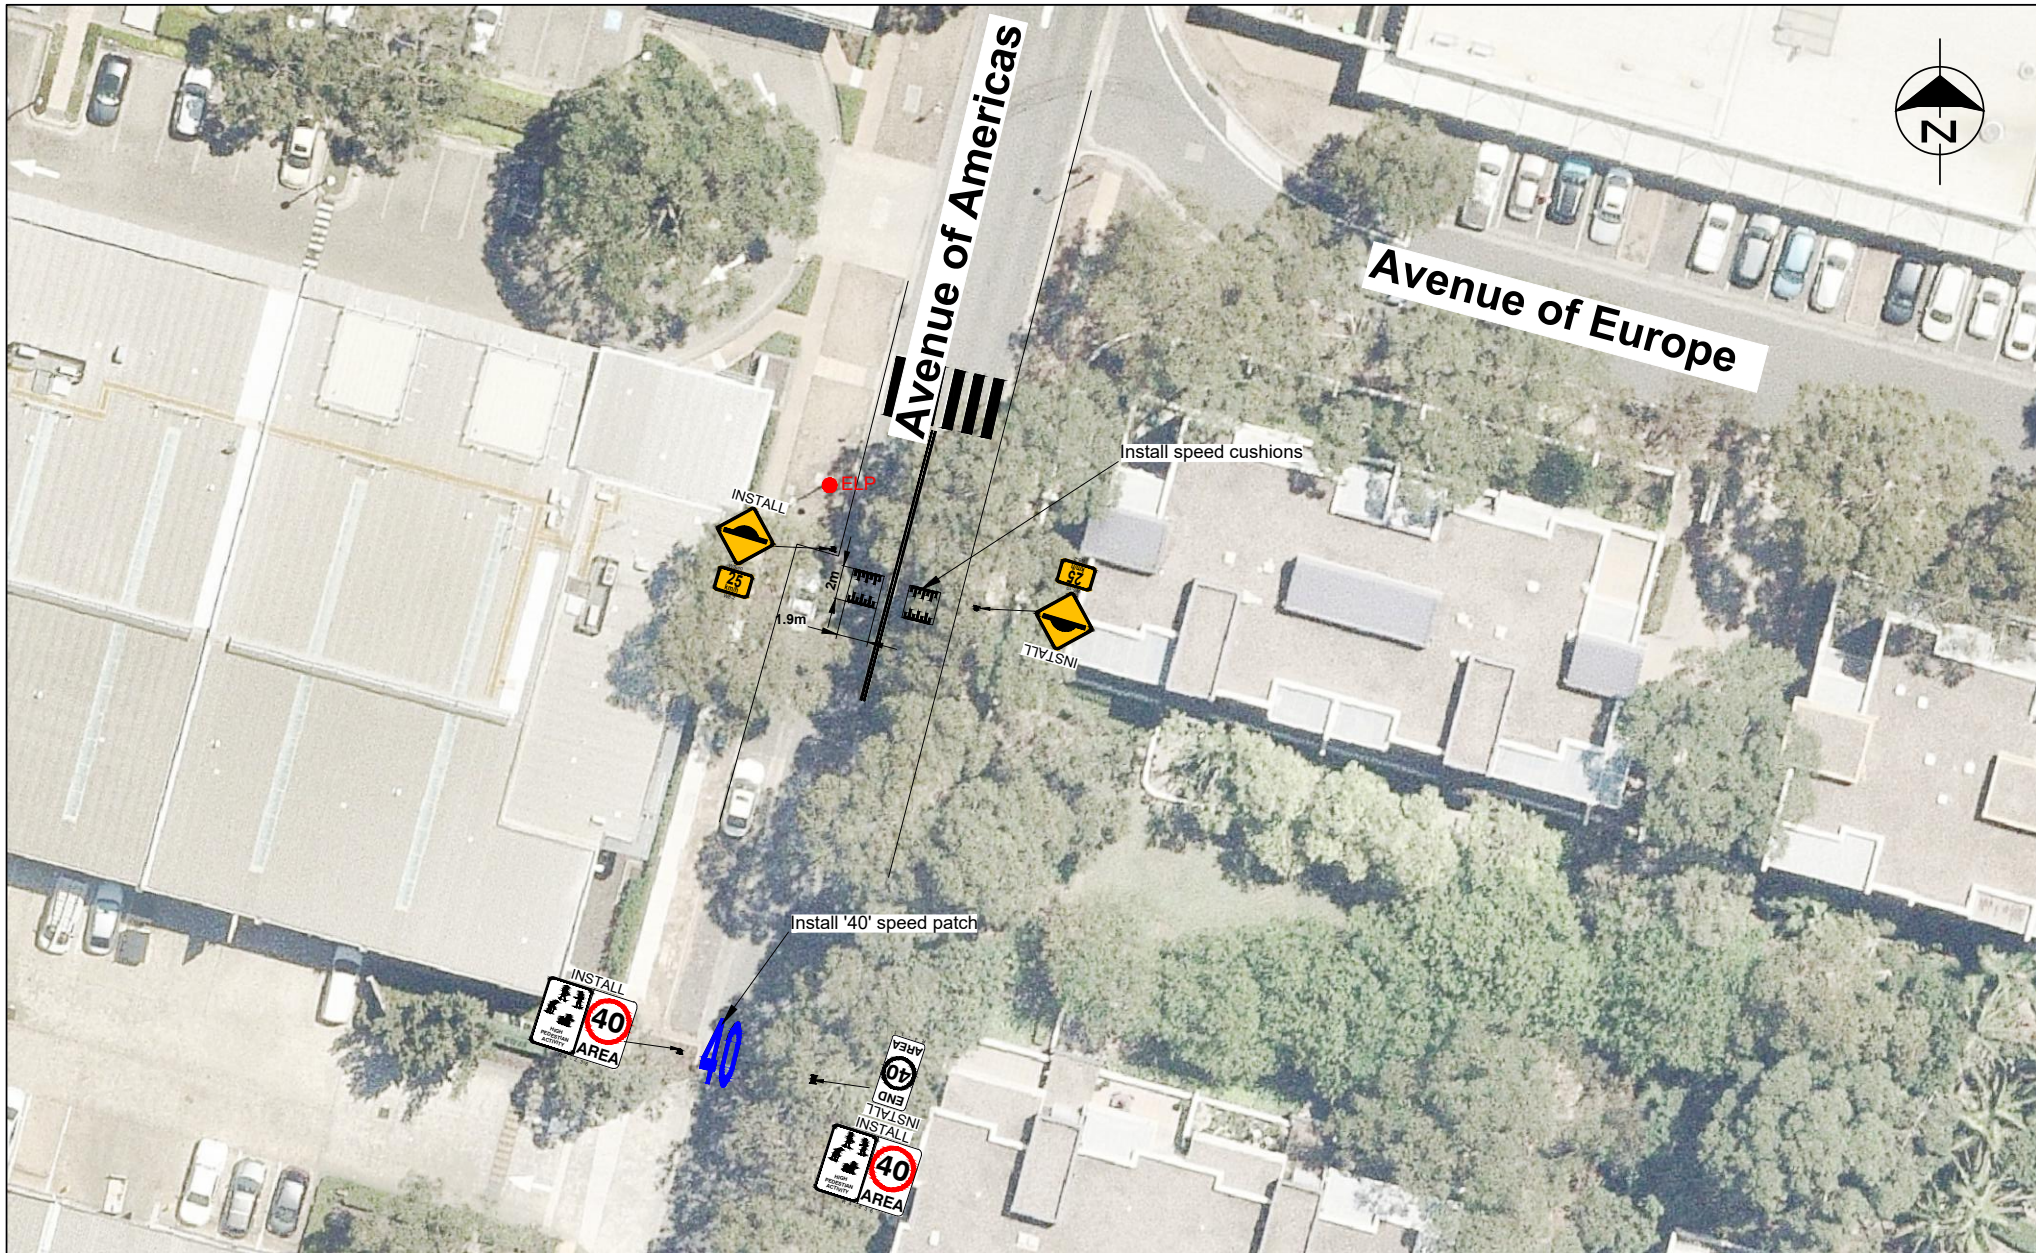

DATE	AMENDMENT	INIT.	NOTES	SCALE	N.T.S.
			ALL SIGN POSTING TO BE IN ACCORDANCE WITH AS.1742	DESIGNED	RP
			ALL DIMENSIONS ARE IN METRES	DRAWN	04/09/2020
			CAUTION: SERVICES TO BE LOCATED PRIOR TO EXCAVATION	CHECKED	
				APPROVED	

CITY OF PARRAMATTA COUNCIL
TRAFFIC AND TRANSPORT SERVICES

STD DWG
Sheet N6