



LANDSCAPE CONCEPT PLAN FOR CONSULTATION JUNE 2020

NOTE: Concept Plan is indicative only and subject to change following consultation and further investigative works.

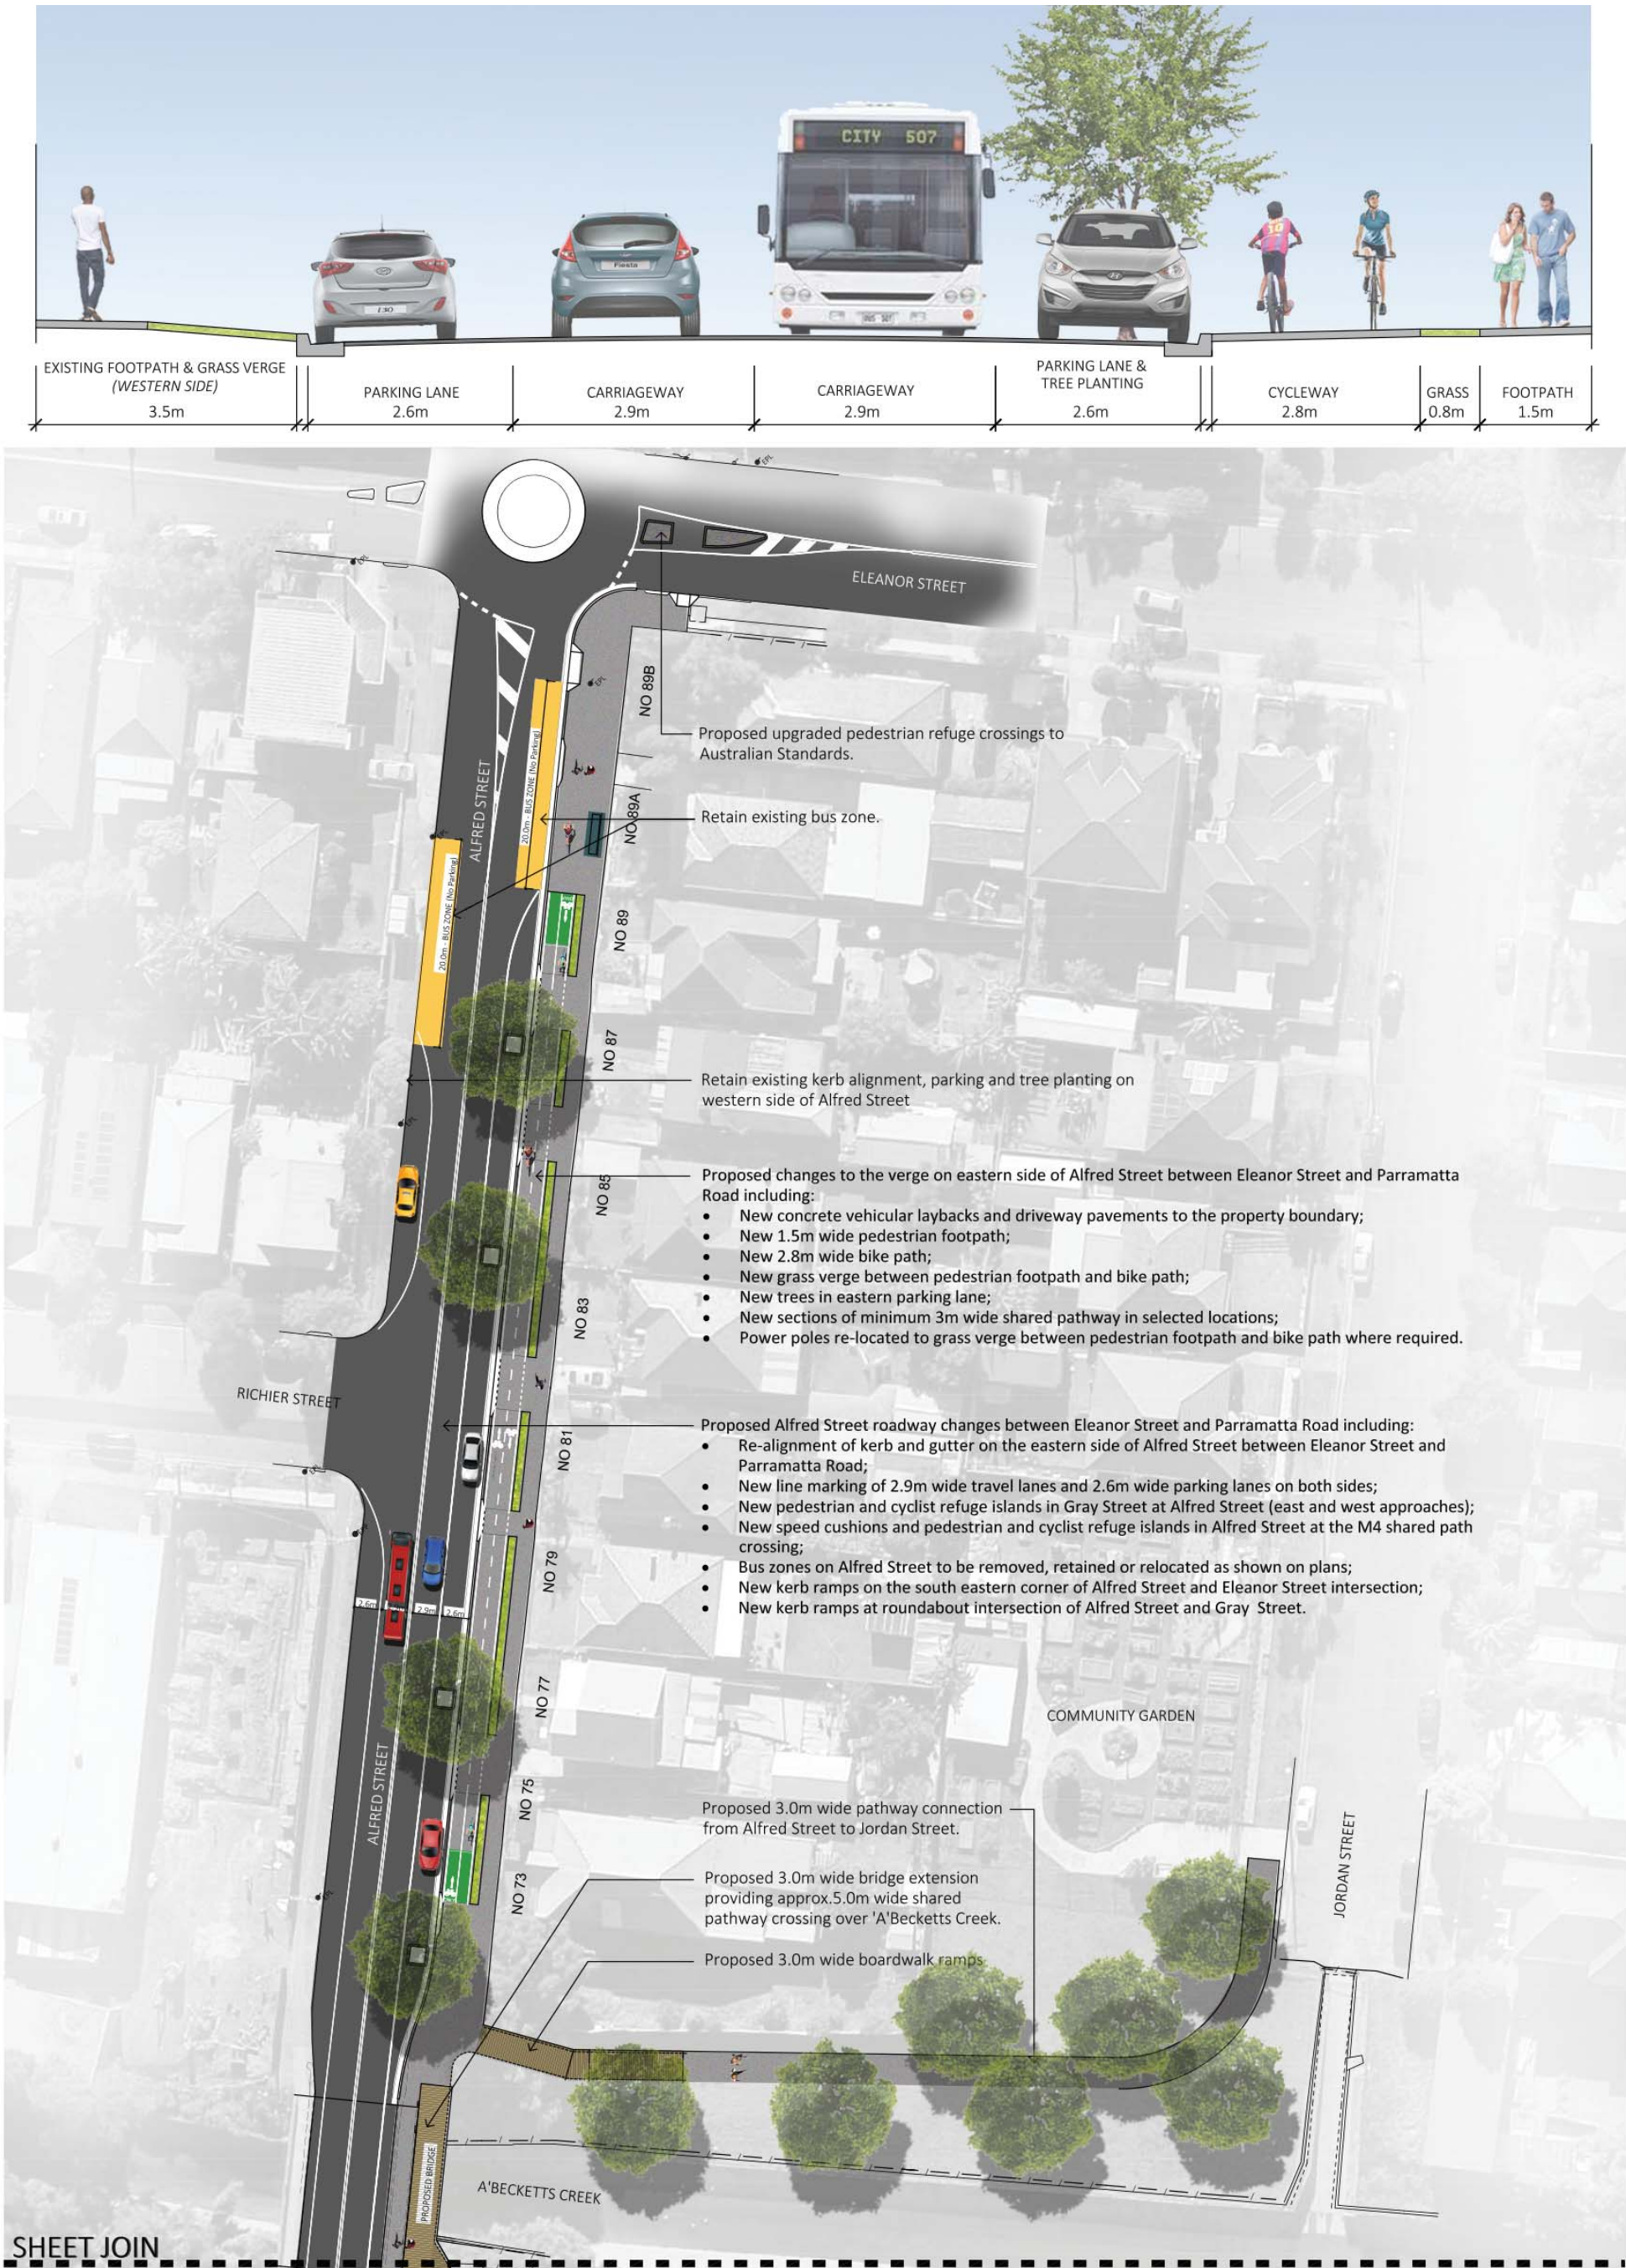

LANDSCAPE CONCEPT PLAN FOR CONSULTATION JUNE 2020

NOTE: Concept Plan is indicative only and subject to change following consultation and further investigative works.

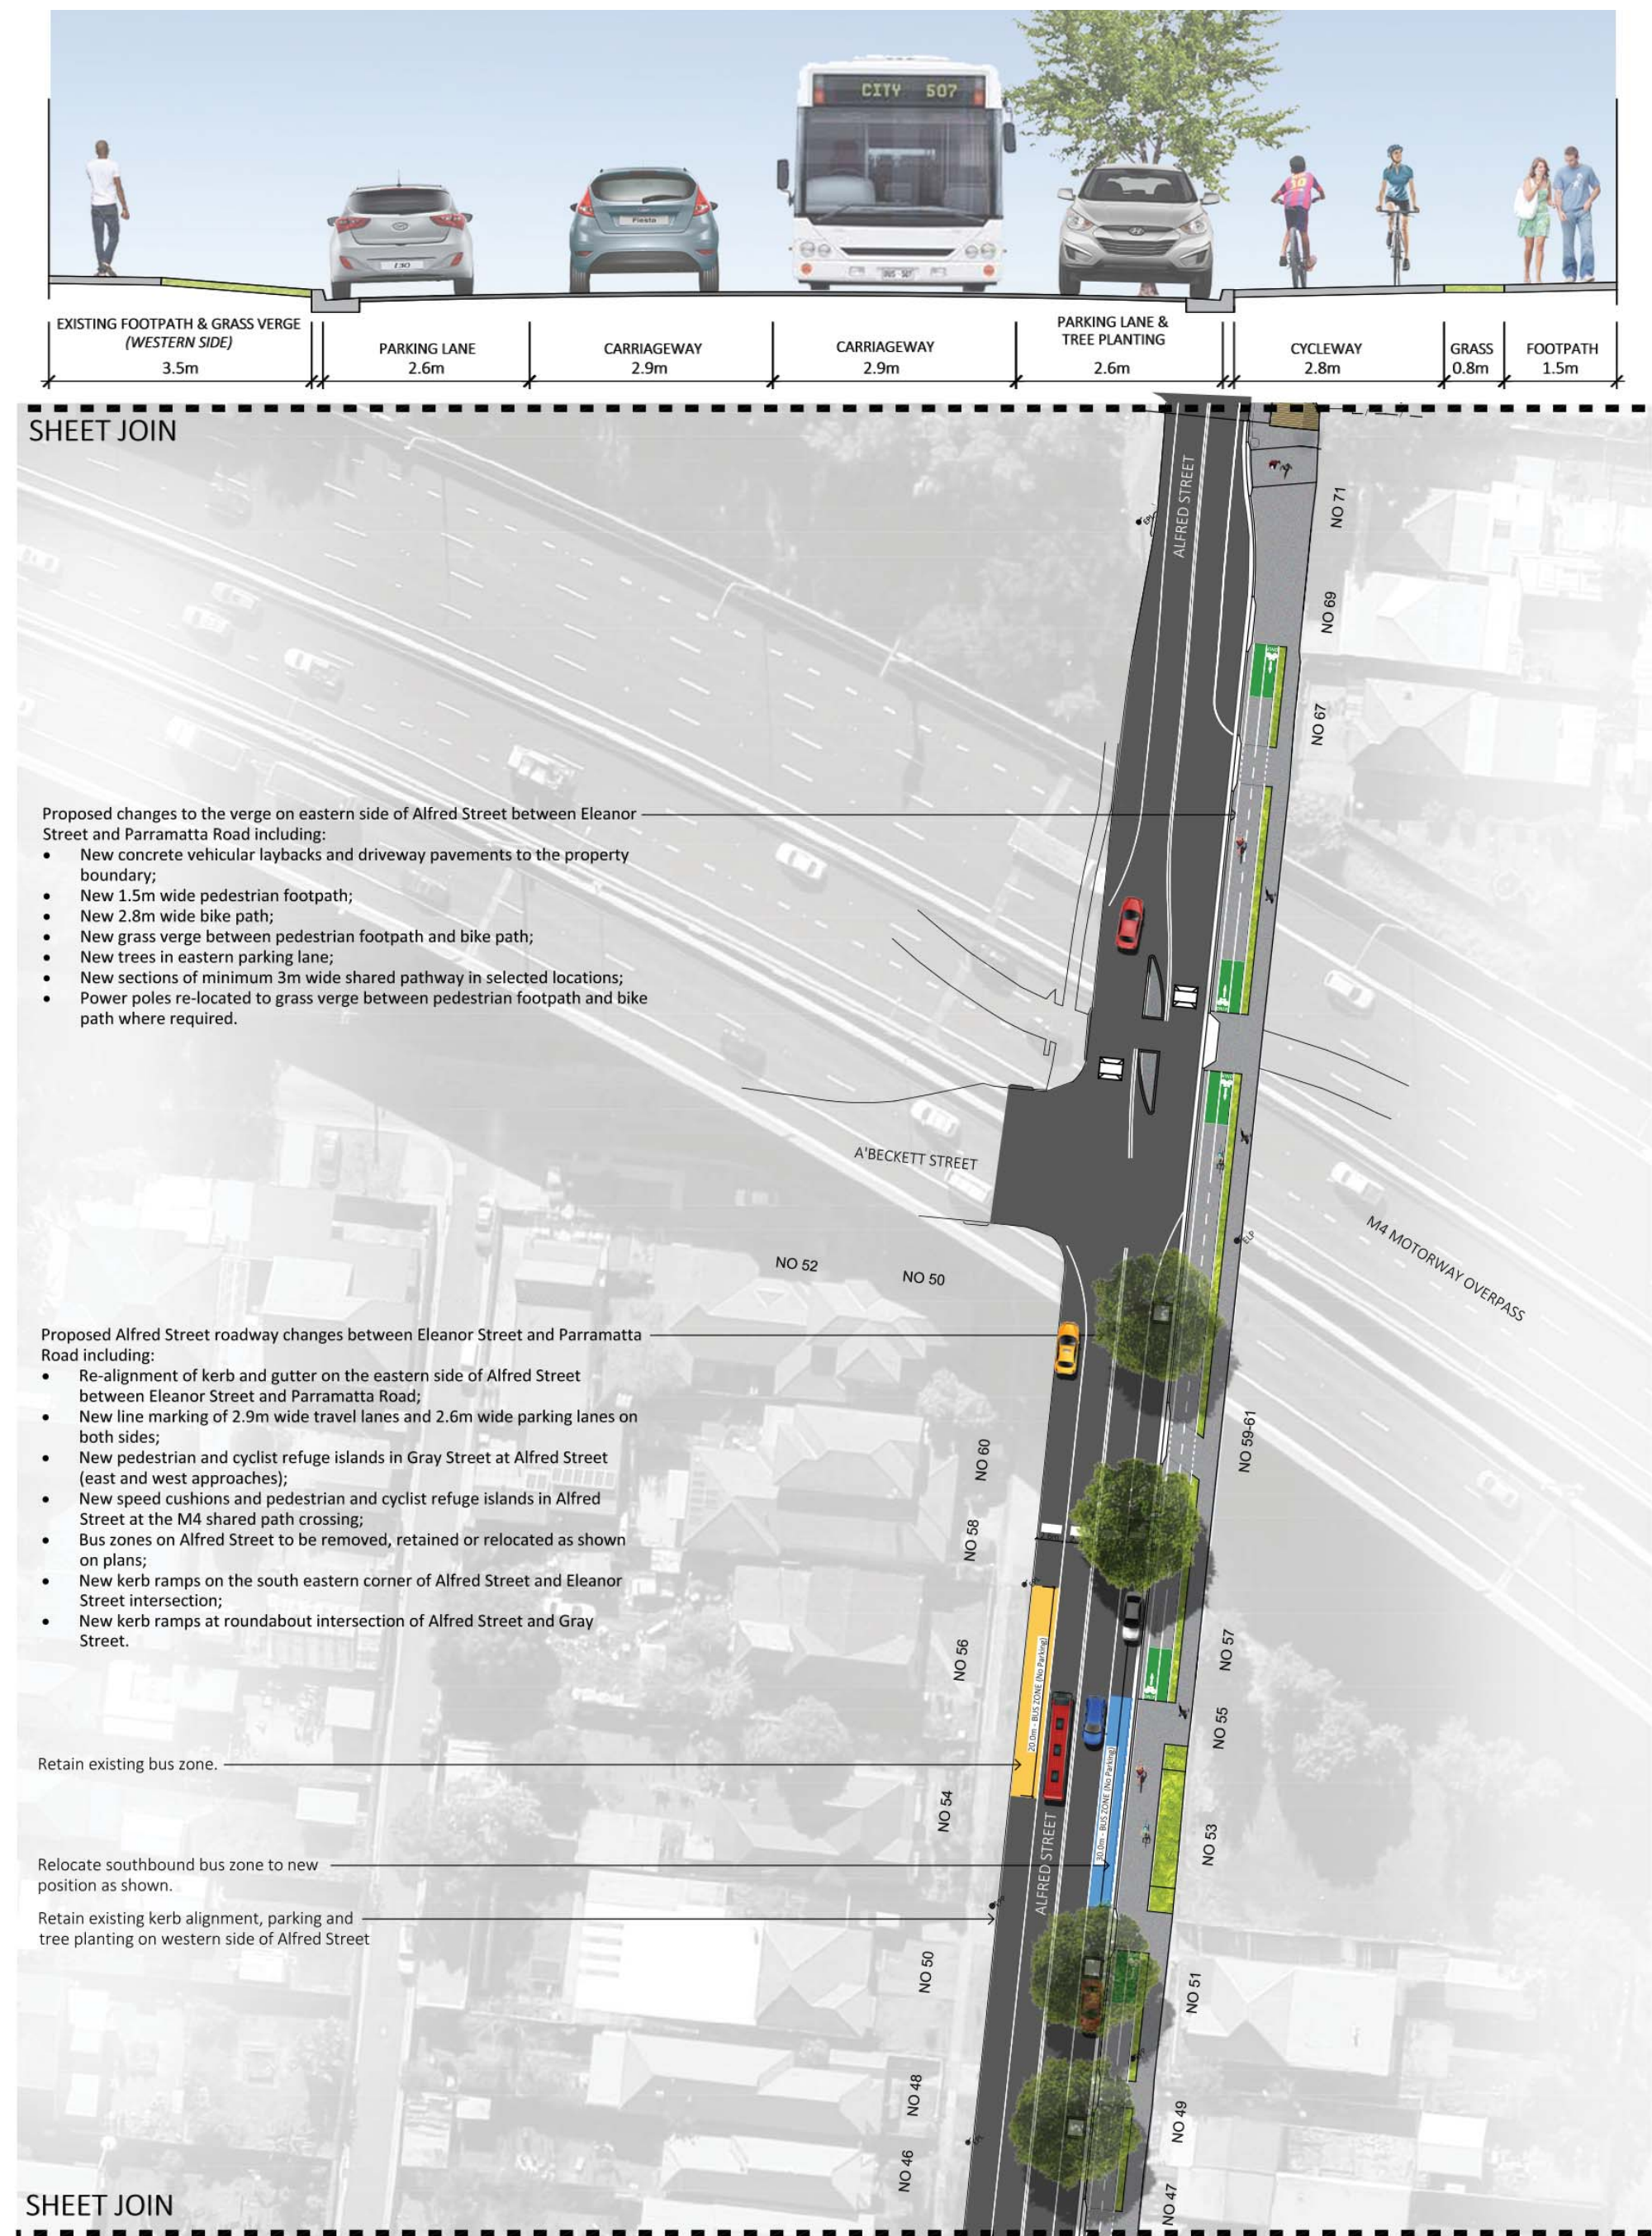

LANDSCAPE CONCEPT PLAN FOR CONSULTATION JUNE 2020

NOTE: Concept Plan is indicative only and subject to change following consultation and further investigative works.



LANDSCAPE CONCEPT PLAN FOR CONSULTATION JUNE 2020

NOTE: Concept Plan is indicative only and subject to change following consultation and further investigative works.

