


PLAN FEATURES				PUBLIC UTILITIES		AMENDMENTS				DESIGN CHECKED AND APPROVED		DESIGNED		DRAFT		CITY OF PARRAMATTA COUNCIL		PLAN NUMBER	
EXISTING/MISCELLANEOUS		PROPOSED		ABOVEGROUND	U/GROUND	No.	DETAIL	CHECKED	DATE					DRAFT		HILL RD AND BENNELONG PKWY, WENTWORTH POINT		17754	
KERB AND GUTTER:		KERB AND GUTTER:		TELSTRA:						APPROVED		DRAWN		CO-ORDS: MGA '94					
EDGE OF BITUMEN:		EDGE OF BITUMEN:		ELECTRICITY:						Manager Capital Projects				RATIO: 1:250				Sheet No : 35	
ROAD CROWN:		ROAD CROWN:		GAS & MISC:						ACCEPTED		DRAWING REVIEW		STATUS:		SIGNALISED INTERSECTION IMPROVEMENTS AND ASSOCIATED WORKS			
EARTH BATTERS:		EARTH BATTERS:		SEWER:						Client						TRAFFIC MANAGEMENT PLAN - 1		Revision :	
PIPE DRAINS:		PIPE DRAINS:		WATER:															
DRAINAGE PITS:		DRAINAGE PITS:		POLES:															
TREES & SHRUBS:		SUB-SOIL DRAIN:		OVERHEAD:															
SPOT LEVELS:		SET-OUT LINE:		SURVEY:															

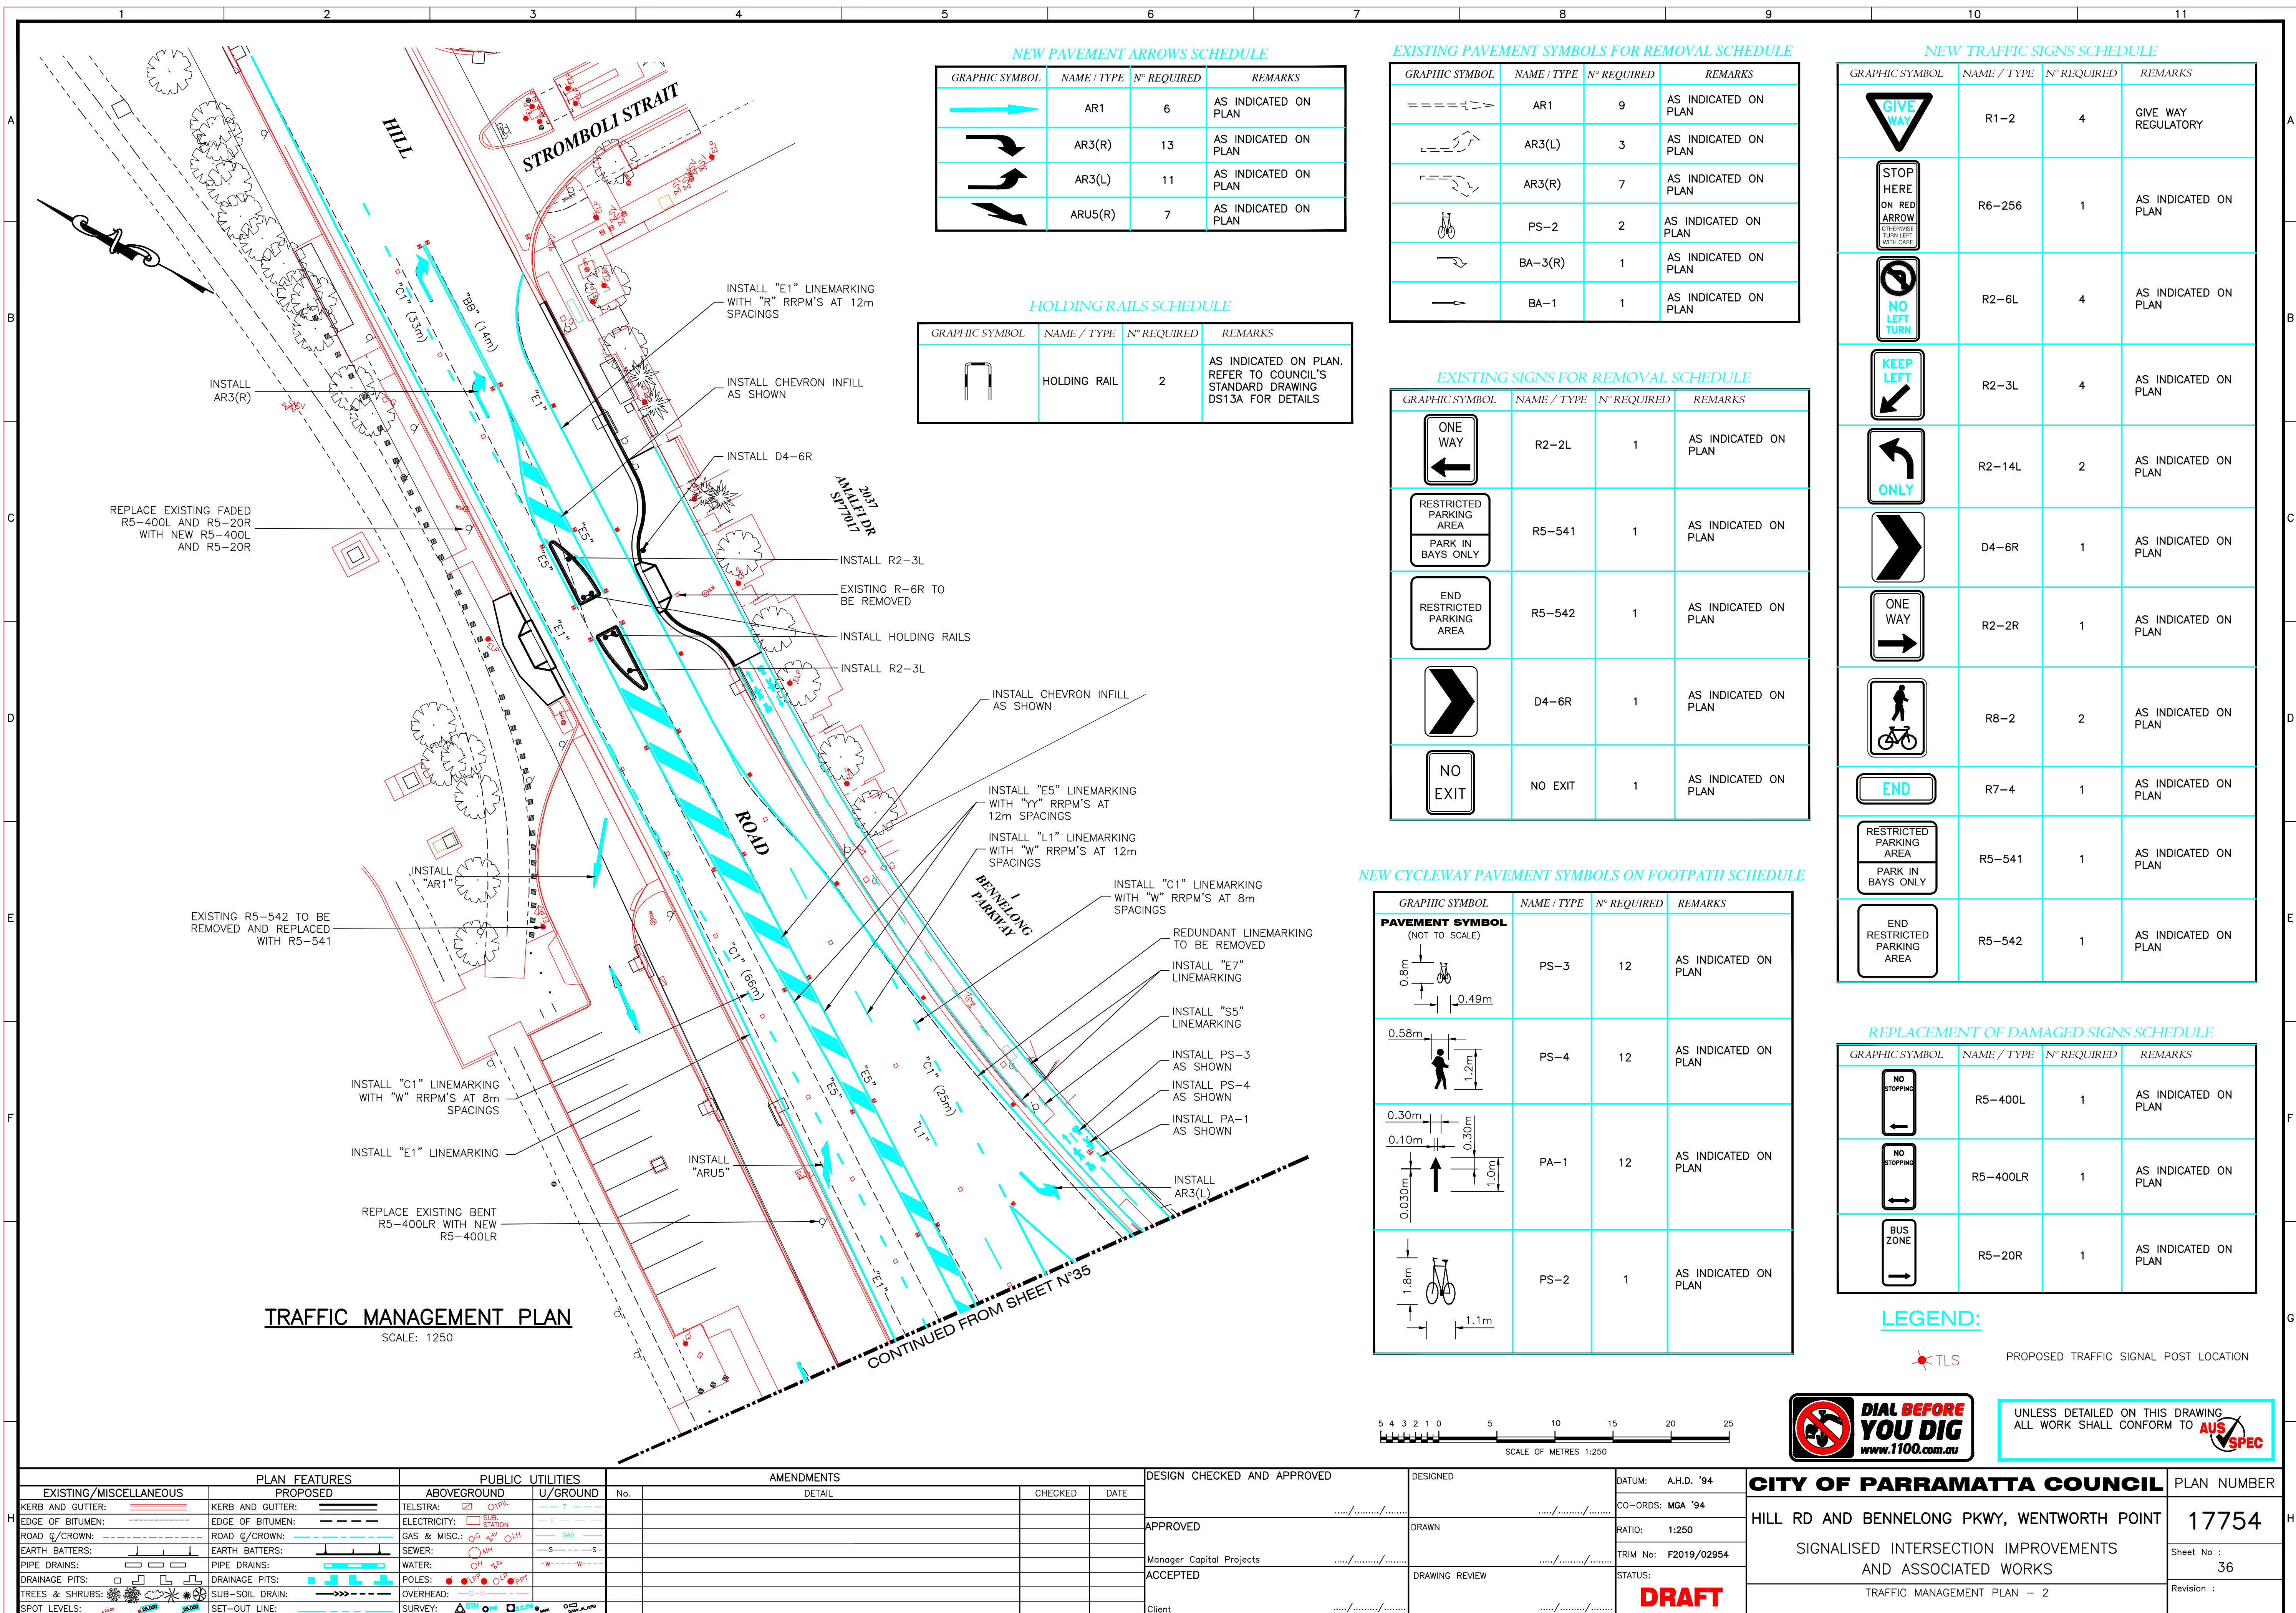

NEW PAVEMENT ARROWS SCHEDULE			
GRAPHIC SYMBOL	NAME / TYPE	N° REQUIRED	REMARKS
	AR1	6	AS INDICATED ON PLAN
	AR3(R)	13	AS INDICATED ON PLAN
	AR3(L)	11	AS INDICATED ON PLAN
	ARU5(R)	7	AS INDICATED ON PLAN

HOLDING RAILS SCHEDULE			
GRAPHIC SYMBOL	NAME / TYPE	N° REQUIRED	REMARKS
	HOLDING RAIL	2	AS INDICATED ON PLAN. REFER TO COUNCIL'S STANDARD DRAWING DS13A FOR DETAILS

EXISTING PAVEMENT SYMBOLS FOR REMOVAL SCHEDULE			
GRAPHIC SYMBOL	NAME / TYPE	N° REQUIRED	REMARKS
	AR1	9	AS INDICATED ON PLAN
	AR3(L)	3	AS INDICATED ON PLAN
	AR3(R)	7	AS INDICATED ON PLAN
	PS-2	2	AS INDICATED ON PLAN
	BA-3(R)	1	AS INDICATED ON PLAN
	BA-1	1	AS INDICATED ON PLAN

EXISTING SIGNS FOR REMOVAL SCHEDULE			
GRAPHIC SYMBOL	NAME / TYPE	N° REQUIRED	REMARKS
	R2-2L	1	AS INDICATED ON PLAN
	R5-541	1	AS INDICATED ON PLAN
	R5-542	1	AS INDICATED ON PLAN
	D4-6R	1	AS INDICATED ON PLAN
	NO EXIT	1	AS INDICATED ON PLAN


NEW TRAFFIC SIGNS SCHEDULE			
GRAPHIC SYMBOL	NAME / TYPE	N° REQUIRED	REMARKS
	R1-2	4	GIVE WAY REGULATORY
	R6-256	1	AS INDICATED ON PLAN
	R2-6L	4	AS INDICATED ON PLAN
	R2-3L	4	AS INDICATED ON PLAN
	R2-14L	2	AS INDICATED ON PLAN
	D4-6R	1	AS INDICATED ON PLAN
	R2-2R	1	AS INDICATED ON PLAN
	R8-2	2	AS INDICATED ON PLAN
	R7-4	1	AS INDICATED ON PLAN
	R5-541	1	AS INDICATED ON PLAN
	R5-542	1	AS INDICATED ON PLAN

NEW CYCLEWAY PAVEMENT SYMBOLS ON FOOTPATH SCHEDULE			
GRAPHIC SYMBOL	NAME / TYPE	N° REQUIRED	REMARKS
	PS-3	12	AS INDICATED ON PLAN
	PS-4	12	AS INDICATED ON PLAN
	PA-1	12	AS INDICATED ON PLAN
	PS-2	1	AS INDICATED ON PLAN

REPLACEMENT OF DAMAGED SIGNS SCHEDULE			
GRAPHIC SYMBOL	NAME / TYPE	N° REQUIRED	REMARKS
	R5-400L	1	AS INDICATED ON PLAN
	R5-400LR	1	AS INDICATED ON PLAN
	R5-20R	1	AS INDICATED ON PLAN

LEGEND:

TLS PROPOSED TRAFFIC SIGNAL POST LOCATION

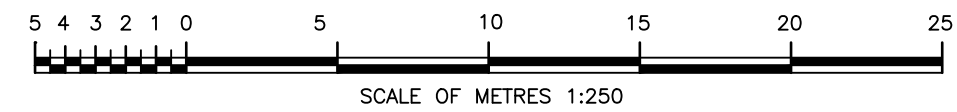

UNLESS DETAILED ON THIS DRAWING ALL WORK SHALL CONFORM TO **AUS SPEC**

PLAN FEATURES				AMENDMENTS		DESIGN CHECKED AND APPROVED		DESIGNED		DRAFT	
EXISTING/MISCELLANEOUS	PROPOSED	PUBLIC UTILITIES	ABOVEGROUND	U/GROUND	No.	DETAIL	CHECKED	DATE	APPROVED	DRAWN	DRAFT
KERB AND GUTTER:	KERB AND GUTTER:	TELSTRA:	ELECTRICITY:	GAS & MISC.:							
EDGE OF BITUMEN:	EDGE OF BITUMEN:	ROAD CROWN:	SEWER:	WATER:							
ROAD CROWN:	ROAD CROWN:	POLES:	OVERHEAD:	SURVEY:							
EARTH BATTERS:	EARTH BATTERS:										
PIPE DRAINS:	PIPE DRAINS:										
DRAINAGE PITS:	DRAINAGE PITS:										
TREES & SHRUBS:	TREES & SHRUBS:										
SPOT LEVELS:	SPOT LEVELS:										

CITY OF PARRAMATTA COUNCIL

HILL RD AND BENNELONG PKWY, WENTWORTH POINT

SIGNALISED INTERSECTION IMPROVEMENTS AND ASSOCIATED WORKS

TRAFFIC MANAGEMENT PLAN - 2

PLAN NUMBER

17754

Sheet No : 36

Revision :