

****Notice****


A number of locations in the City of Parramatta local government area were previously identified in 2009 by the NSW Government's Department of Environment, Climate Change and Water as areas that are known, or suspected, to be sites where asbestos waste materials were disposed of by James Hardie Industries. These 'legacy sites' were identified in reports released by the Department of Environment, Climate Change and Water in 2009/10, entitled 'James Hardie Asbestos Waste Contamination Legacy' ("James Hardie Legacy Report"). A copy of that James Hardie Legacy Report is available here: <http://www.epa.nsw.gov.au/clm/jameshardie.htm>

In some instances, asbestos materials (both friable and non friable) have been identified in the soils of lands adjacent to, or in the vicinity of, these legacy sites - for example, nature strips, roads, & road related areas. Persons carrying out excavation of land adjacent to, or in the vicinity of, legacy sites should exercise appropriate caution, and have plans in place for safely and properly dealing with any asbestos encountered throughout works in the area.

Information specific to the Parramatta area can be found commencing at page 39

here: <http://www.epa.nsw.gov.au/resources/clm/JamesHardie/120919JamesHardieReportAtt3.pdf>

For further information about James Hardie legacy sites please contact Council on 9806 5050, or the NSW EPA on 131 555

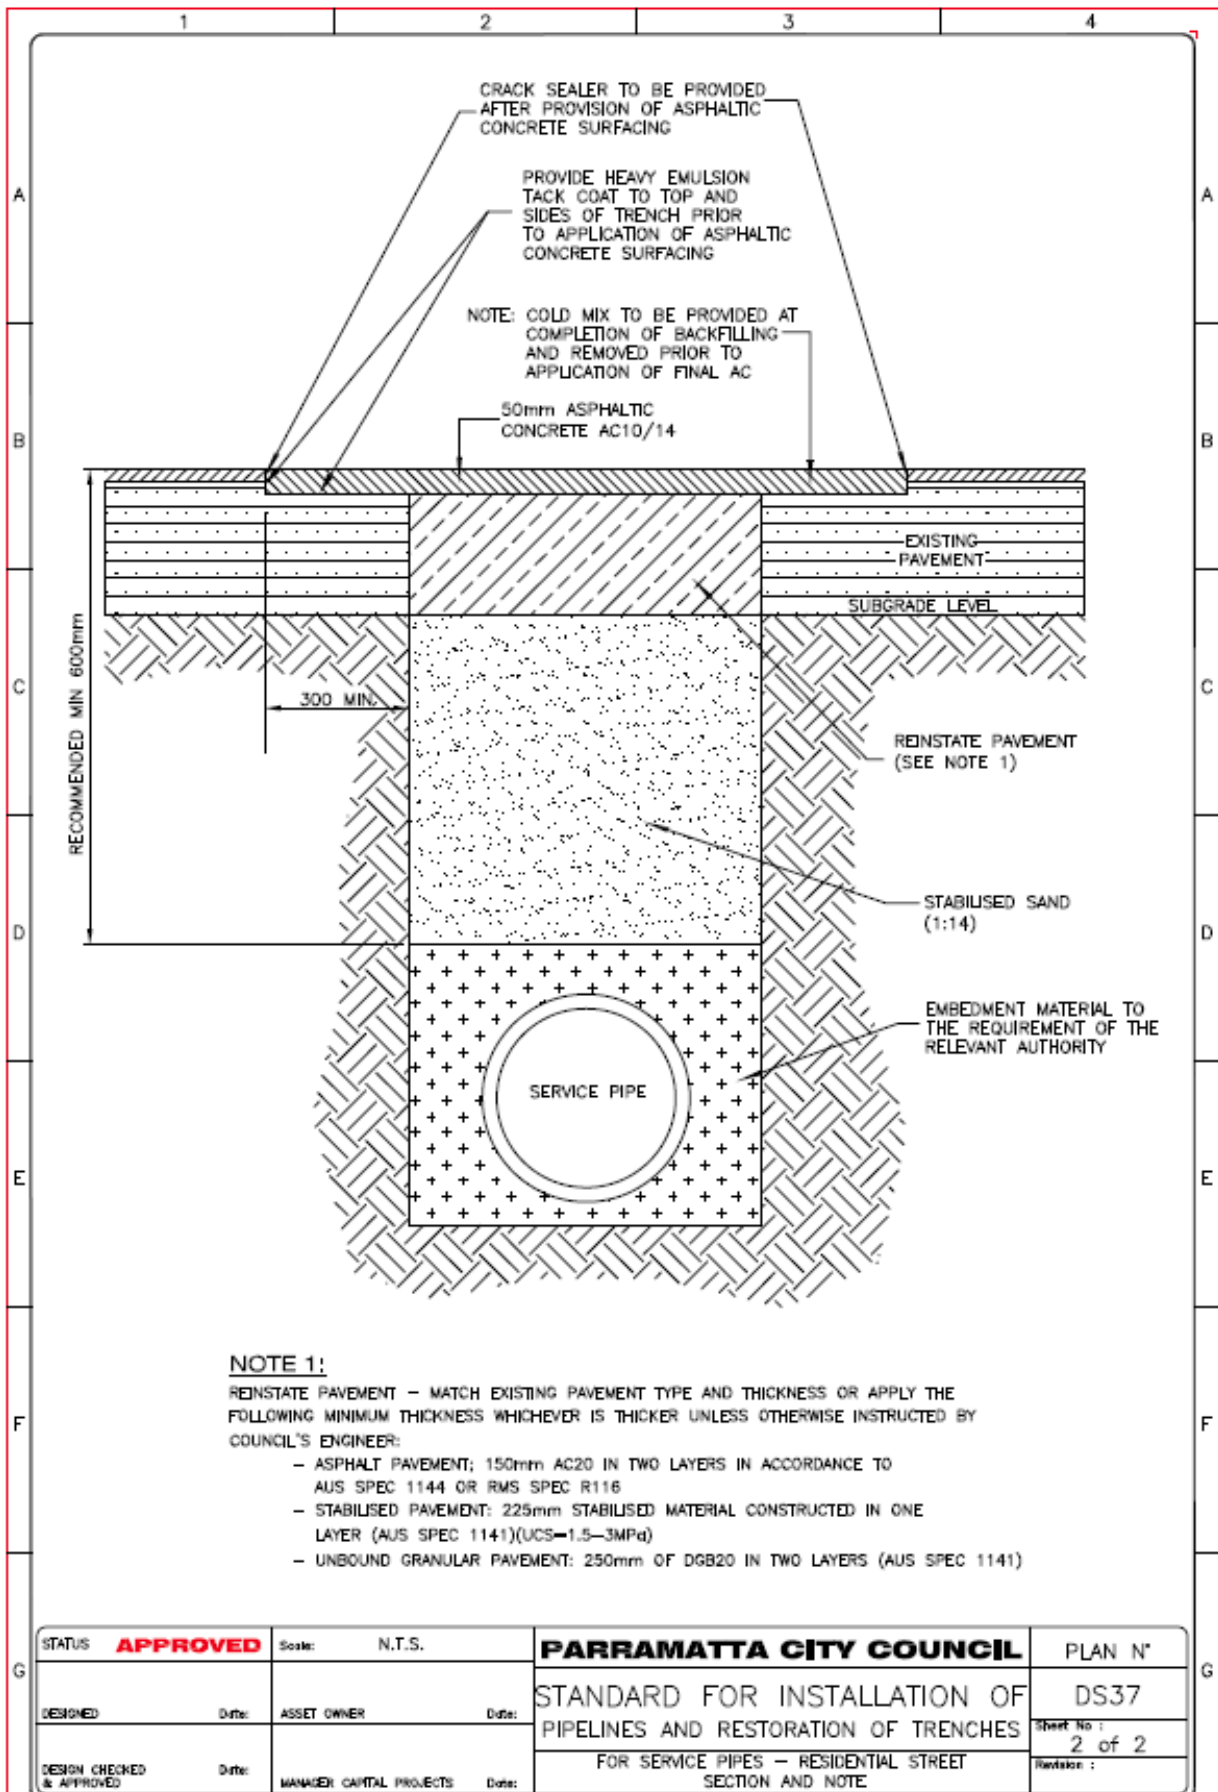

NOTE 1:

REINSTATE PAVEMENT – MATCH EXISTING PAVEMENT TYPE AND THICKNESS OR APPLY THE FOLLOWING MINIMUM THICKNESS WHICHEVER IS THICKER UNLESS OTHERWISE INSTRUCTED BY COUNCIL'S ENGINEER:

- ASPHALT PAVEMENT: 150mm AC20 IN TWO LAYERS IN ACCORDANCE TO AUS SPEC 1144 OR RMS SPEC R116
- STABILISED PAVEMENT: 225mm STABILISED MATERIAL CONSTRUCTED IN ONE LAYER (AUS SPEC 1141)(UCS=1.5–3MPa)
- UNBOUND GRANULAR PAVEMENT: 250mm OF DGB20 IN TWO LAYERS (AUS SPEC 1141)

G	STATUS	APPROVED	Scale:	N.T.S.	PARRAMATTA CITY COUNCIL	PLAN N°
	DESIGNED	Date:	ASSET OWNER	Date:	STANDARD FOR INSTALLATION OF PIPELINES AND RESTORATION OF TRENCHES	DS37
	DESIGN CHECKED & APPROVED	Date:	MANAGER CAPITAL PROJECTS	Date:	FOR SERVICE PIPES – RESIDENTIAL STREET SECTION AND NOTE	Sheet No : 2 of 2 Revision :



RMS State and Regional Roads

Regional Roads

- Albert Street (Church St to O'Connell St) – North Parramatta
- Barclay Road (Renown Rd to North Rocks Rd) – North Rocks
- Barney Street (Church St to O'Connell St) – North Parramatta
- Bettington Road (Kissing Point Rd to Pennant Hills Rd) - Oatlands
- Bold Street (Railway Pde to Parramatta Rd) – Granville
- Burnett Street (Western Motorway to Great Western Hwy) – Mays Hill
- Darcy Road (Hawkesbury Rd to Hart Dr/Cumberland Hwy) - Westmead
- Fitzwilliam Road (Old Windsor Rd to Station Rd) – Toongabbie
- Harris Steet (George St to Parkes St) - Parramatta
- Hassall Street (Parkes St to James Ruse Drive) – Parramatta
- Hawkesbury Road (Alexandra Ave to Darcy St) - Westmead
- Hill Road (M4 to Holker St) – Homebush
- Holker Street (Hill Rd to Silverwater Rd) – Homebush
- Jenkins Road (Pennant Hills Rd to North Rocks Rd) - Carlingford
- MacArthur Street (Victoria St to George St) - Parramatta
- Macquarie Street (O'Connell St to Pitt St) – Parramatta
- North Rocks Road (Windsor Rd to Pennant Hills Rd) – North Rocks
- Oakes Road (North Rocks Rd to Aiken Rd) – North Rocks
- O'Connell Street (Great Western Hwy to Barney St) – Parramatta
- Park Parade (Pitt St to Alexandra Ave) - Westmead
- Parkes Street (Church St to Hassall St) – Parramatta
- Pennant Hills Road (Church St to James Ruse Dr) – North Parramatta
- Pennant Street (James Ruse Dr to Victoria St) – Parramatta
- Pitt Street (Western Motorway to Macquarie St) – Parramatta
- Station Road (Fitzwilliam Rd to Ccl Boundary) – Toongabbie
- The Portico (Railway Overbridge to Wentworth Ave) - Toongabbie
- Victoria Road (Church St to O'Connell St) – Parramatta
- Wentworth Avenue (Cumberland Hwy to Fitzwilliam Rd)

State Roads

- Beecroft Road
- Blaxland Road, Epping
- Briens Road (Cumberland Highway)
- Carlingford Road
- Church Street (Windsor Road to Victoria Road)
- Church Street (Parkes Street to Woodville Road)
- Epping Road
- Great Western Highway
- Hart Drive (Cumberland Highway)
- James Ruse Drive
- Kissing Point Road (James Ruse Drive to Stewart St)
- Marsden Road, Epping
- Old Windsor Road
- Parramatta Road (Great Western Highway)
- Pennant Hills Road (James Ruse Dr to M2)
- Silverwater Road
- Stewart Street – Dundas
- Terry Road
- Victoria Road (East of Church Street)
- Windsor Road
- Wingate Avenue, Epping

NOTE: for all work on or near both State and Regional roads, or within 100m of traffic lights, clearance from the RMS is also required. Please contact the following departments at least 14 days before commencing any construction work:

- **Traffic Management Centre (TMC) - 18 Lee Street Chippendale NSW 2008
Phone: (02) 8202 2200**
- **Downermoucel - 116 Epping Road Lane Cove West NSW 2066
Brendan Tukuafu
Phone 0400 912 808
02 8565 8121**



Printed
3/7/2013

While every effort has been made to ensure the correctness of the information on this map at the time of its production, Parramatta City Council does not warrant the information or plans do not contain errors and the Council shall be in no way liable for any loss, damage or injury as a result of any such errors.

PARRAMATTA CBD

1:12,000

Maps Updated and Published by Information Systems, Parramatta City Council
Copyright Parramatta Council 2006
Base data supplied from NSW Department of Lands
Projection - Map Grid of Australia (MGA94)
Data - Geocentric Datum of Australia (GDA94)

TO PROCEED TO THE ONLINE APPLICATION, PLEASE CLICK ON THE LINK BELOW:

<https://onlineservices.parracity.nsw.gov.au/ePathway/Prod/Web/Applications/ApplicationTypes.aspx>