

TRAFFIC SIGNALS:


- EXISTING TRAFFIC SIGNAL TO BE RETAINED
- NEW LOCATION OF TRAFFIC SIGNAL
- EXISTING SIGNAL CABLE PIT
- EXISTING TRAFFIC SIGNAL TO BE REMOVED / RELOCATED

REINSTALL TRAFFIC SIGNS SCHEDULE

GRAPHIC SYMBOL	NAME / TYPE	N° REQUIRED	REMARKS
	R2-3L	1	AS INDICATED ON PLAN

NOTE:
SIGNAGE RELOCATION AND PAVEMENT MARKING, SUBJECT TO RMS APPROVAL

NOTE:
REDUNDANT LINEMARKING AND RPPMS TO BE REMOVED.

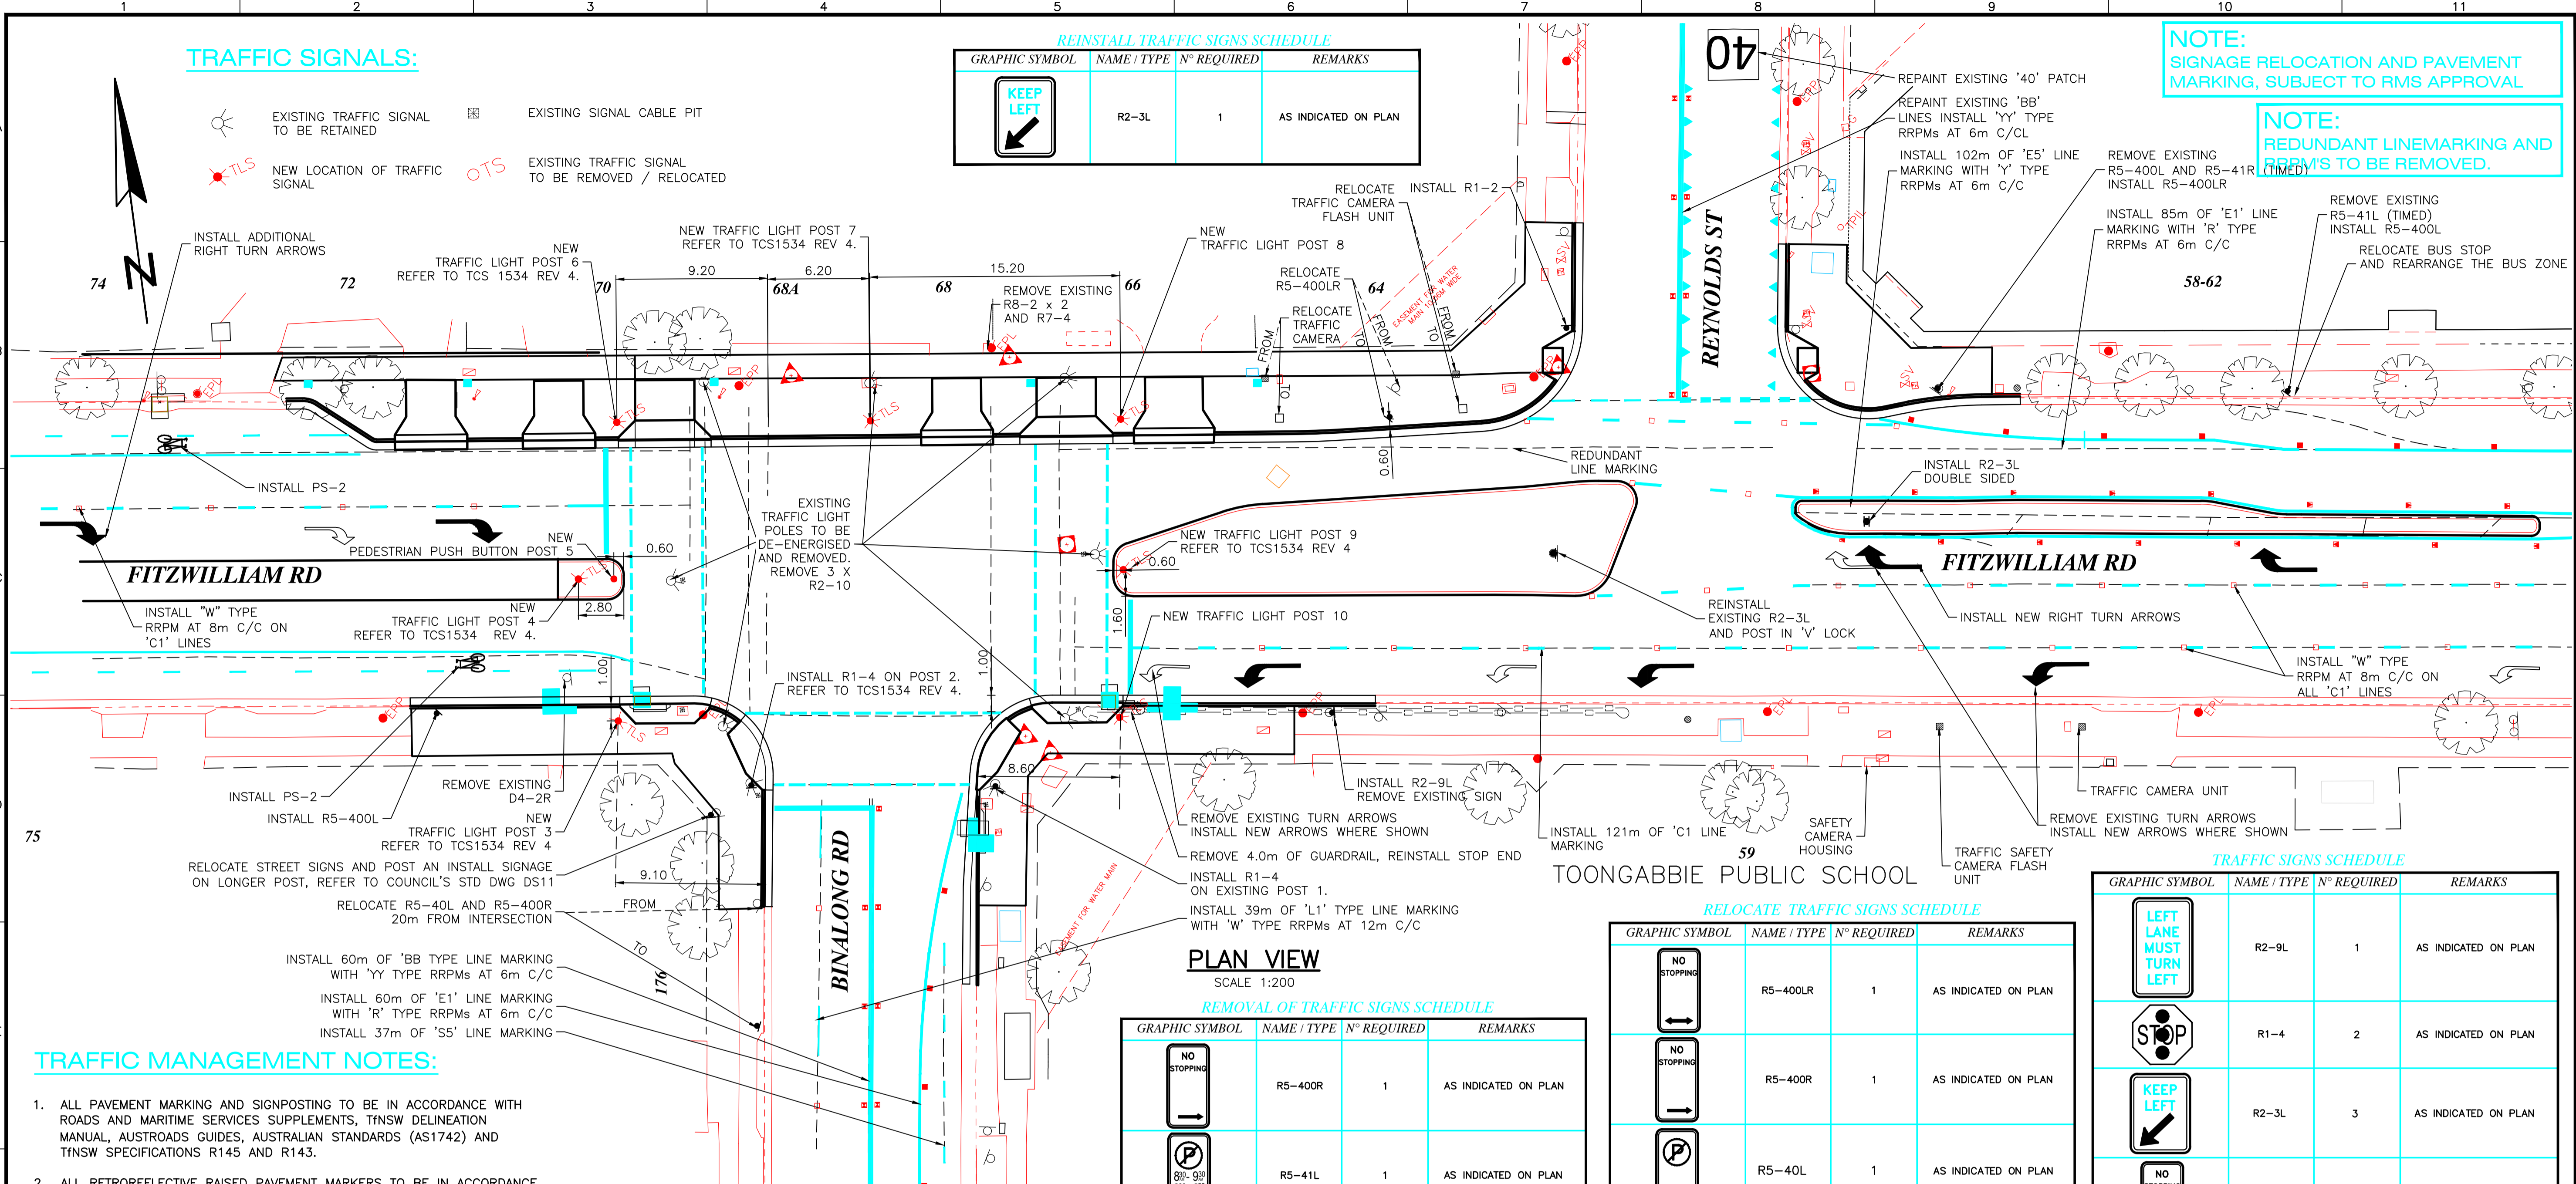

PLAN VIEW
SCALE 1:200

REMOVAL OF TRAFFIC SIGNS SCHEDULE

GRAPHIC SYMBOL	NAME / TYPE	N° REQUIRED	REMARKS
	R5-400R	1	AS INDICATED ON PLAN
	R5-400L	1	AS INDICATED ON PLAN
	R5-41L	1	AS INDICATED ON PLAN
	R5-41R	1	AS INDICATED ON PLAN
	D4-6R	1	AS INDICATED ON PLAN
	R2-10	3	AS INDICATED ON PLAN
	R8-2	2	AS INDICATED ON PLAN
	R7-4	1	AS INDICATED ON PLAN

RELOCATE TRAFFIC SIGNS SCHEDULE

GRAPHIC SYMBOL	NAME / TYPE	N° REQUIRED	REMARKS
	R2-9L	1	AS INDICATED ON PLAN
	R5-400LR	1	AS INDICATED ON PLAN
	R5-400R	1	AS INDICATED ON PLAN
	R5-40L	1	AS INDICATED ON PLAN
	G2-204-1-2(L)	1	AS INDICATED ON PLAN
	G5-1	3	AS INDICATED ON PLAN

PAVEMENT SYMBOLS REMOVAL SCHEDULE

GRAPHIC SYMBOL	NAME / TYPE	N° REQUIRED	REMARKS
	AR3(R)	3	AS INDICATED ON PLAN
	AR3(L)	3	AS INDICATED ON PLAN

PAVEMENT SYMBOLS SCHEDULE

GRAPHIC SYMBOL	NAME / TYPE	N° REQUIRED	REMARKS
	PS-2	9	AS INDICATED ON PLAN REPAINT AS REQUIRED
	AR-3(R)	4	AS INDICATED ON PLAN
	AR-3(L)	3	AS INDICATED ON PLAN

TRAFFIC MANAGEMENT NOTES:

- ALL PAVEMENT MARKING AND SIGNPOSTING TO BE IN ACCORDANCE WITH ROADS AND MARITIME SERVICES SUPPLEMENTS, TNSW DELINEATION MANUAL, AUSTRROADS GUIDES, AUSTRALIAN STANDARDS (AS1742) AND TNSW SPECIFICATIONS R145 AND R143.
- ALL RETROREFLECTIVE RAISED PAVEMENT MARKERS TO BE IN ACCORDANCE WITH TNSW SPECIFICATION R142 AND "TNSW DELINEATION" SECTION 15 - RAISED PAVEMENT MARKERS.
- ALL CONCRETE ISLAND KERB FACES ARE TO BE PAINTED WITH APPROVED REFLECTIVE WHITE PAINT IN ACCORDANCE WITH TNSW SPECIFICATION R145.
- STREET SIGNS TO BE PLACED AS DIRECTED BY SUPERVISING ENGINEER.
- ENSURE ALL SIGNPOSTS ARE PLACED CLEAR OF EXISTING OR PROPOSED DRIVEWAYS AND CLEAR OF TREES AND OTHER STREET FURNITURE.
- TRAFFIC CONTROL MEASURES ARE TO BE CARRIED OUT PRIOR, DURING AND AFTER CONSTRUCTION IN ACCORDANCE WITH A.S.1742.3-2009
- ALL PAVEMENT MARKING AND SIGNPOSTING IS TO BE APPROVED BY CITY OF PARRAMATTA COUNCIL TRAFFIC ENGINEER.
- ALL SIGN POSTS IN CONCRETE TO BE HELD IN POSITION WITH V-LOCKS.
- ALL PAINTWORK TO BE COMPLETED ON DAY OF INSTALLATION.
- ALL LINEMARKING TO BE APPROVED WHITE THERMOPLASTIC PAINT.
- ALL REDUNDANT SIGNS AND LINEMARKING WITHIN LIMIT OF WORKS TO BE REMOVED AS REQUIRED. RECOVERED POSTS TO BE REUSED.
- ALL "TB", "TF" HOLDING LINES TO BE 300mm WIDE UNLESS NOTED OTHERWISE. REFER TO "TNSW DELINEATION" SECTION 6 - TRANSVERSE MARKINGS

DIAL 1100 BEFORE YOU DIG

UNLESS DETAILED ON THIS DRAWING ALL WORK SHALL CONFORM TO **AUS SPEC**

EXISTING/MISCELLANEOUS KERB AND GUTTER: EDGE OF BITUMEN: ROAD CROWN: EARTH BATTERS: PIPE DRAINS: DRAINAGE PITS: TREES & SHRUBS: SPOT LEVELS:		PLAN FEATURES PROPOSED KERB AND GUTTER: EDGE OF BITUMEN: ROAD CROWN: EARTH BATTERS: PIPE DRAINS: DRAINAGE PITS: SUB-SOIL DRAIN: SET-OUT LINE:		PUBLIC UTILITIES ABOVEGROUND TELSTRA: ELECTRICITY: GAS & MISC.: SEWER: WATER: POLES: OVERHEAD: SURVEY:		PUBLIC UTILITIES U/GROUND No. DETAIL: CHECKED: DATE:		DESIGN CHECKED AND APPROVED: DESIGNED: APPROVED FOR CONSTRUCTION: Manager Capital Projects: ACCEPTED: Client:		DATUM: A.H.D. CO-ORDS: MGA RATIO: 1:200 TRIM No: F2019/03020 STATUS: DRAFT		CITY OF PARRAMATTA COUNCIL REYNOLDS STREET AT FITZWILLIAM ROAD TRAFFIC INTERSECTION UPGRADE AND ASSOCIATED WORKS TRAFFIC MANAGEMENT PLAN		PLAN NUMBER: 17753 Sheet No: 14 Revision:	
---	--	--	--	---	--	---	--	--	--	---	--	--	--	--	--